

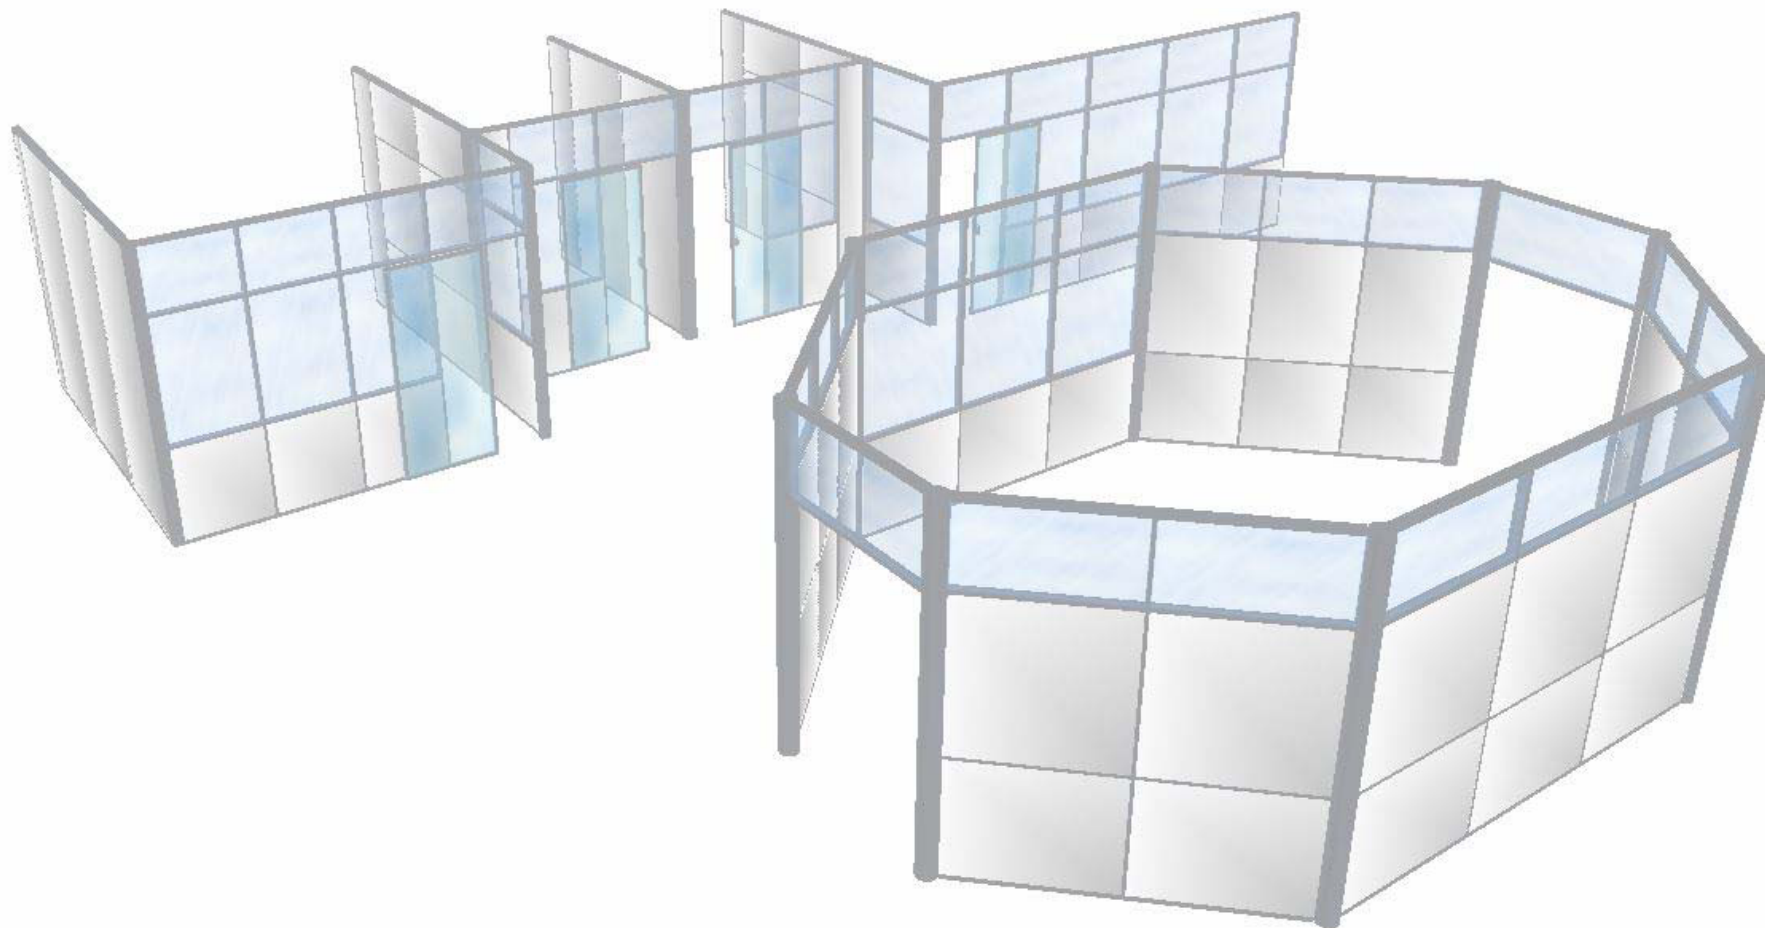


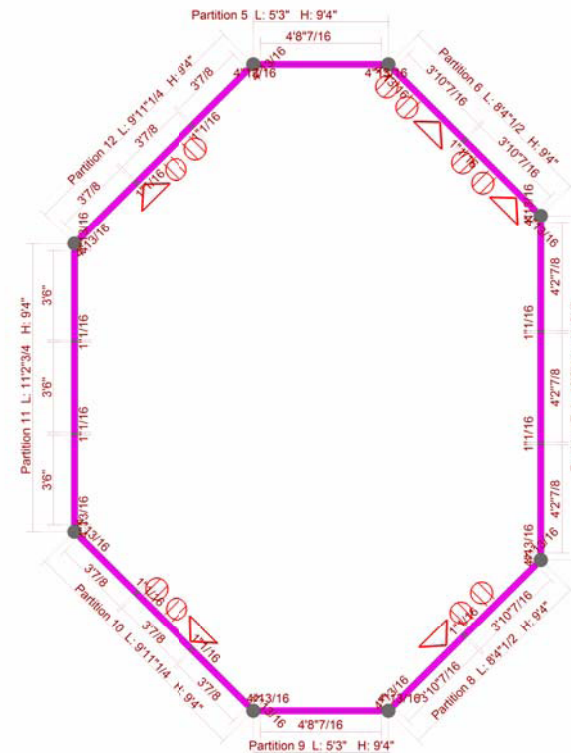

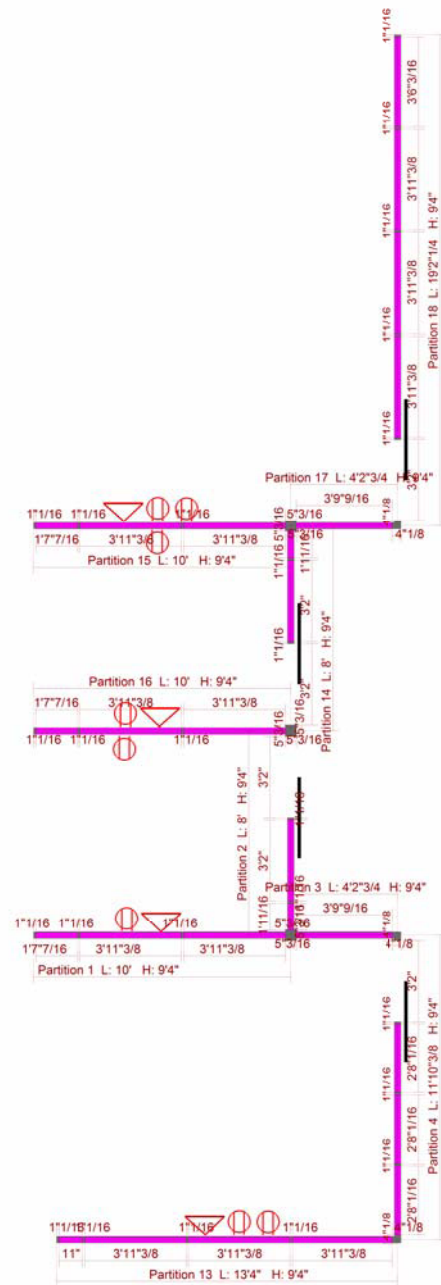


Original Project - (Location in Building A)

Client: NxtWall Customer

Drawing: Plan

Drawn by: Tim Gunter

Date: 10/01/2015

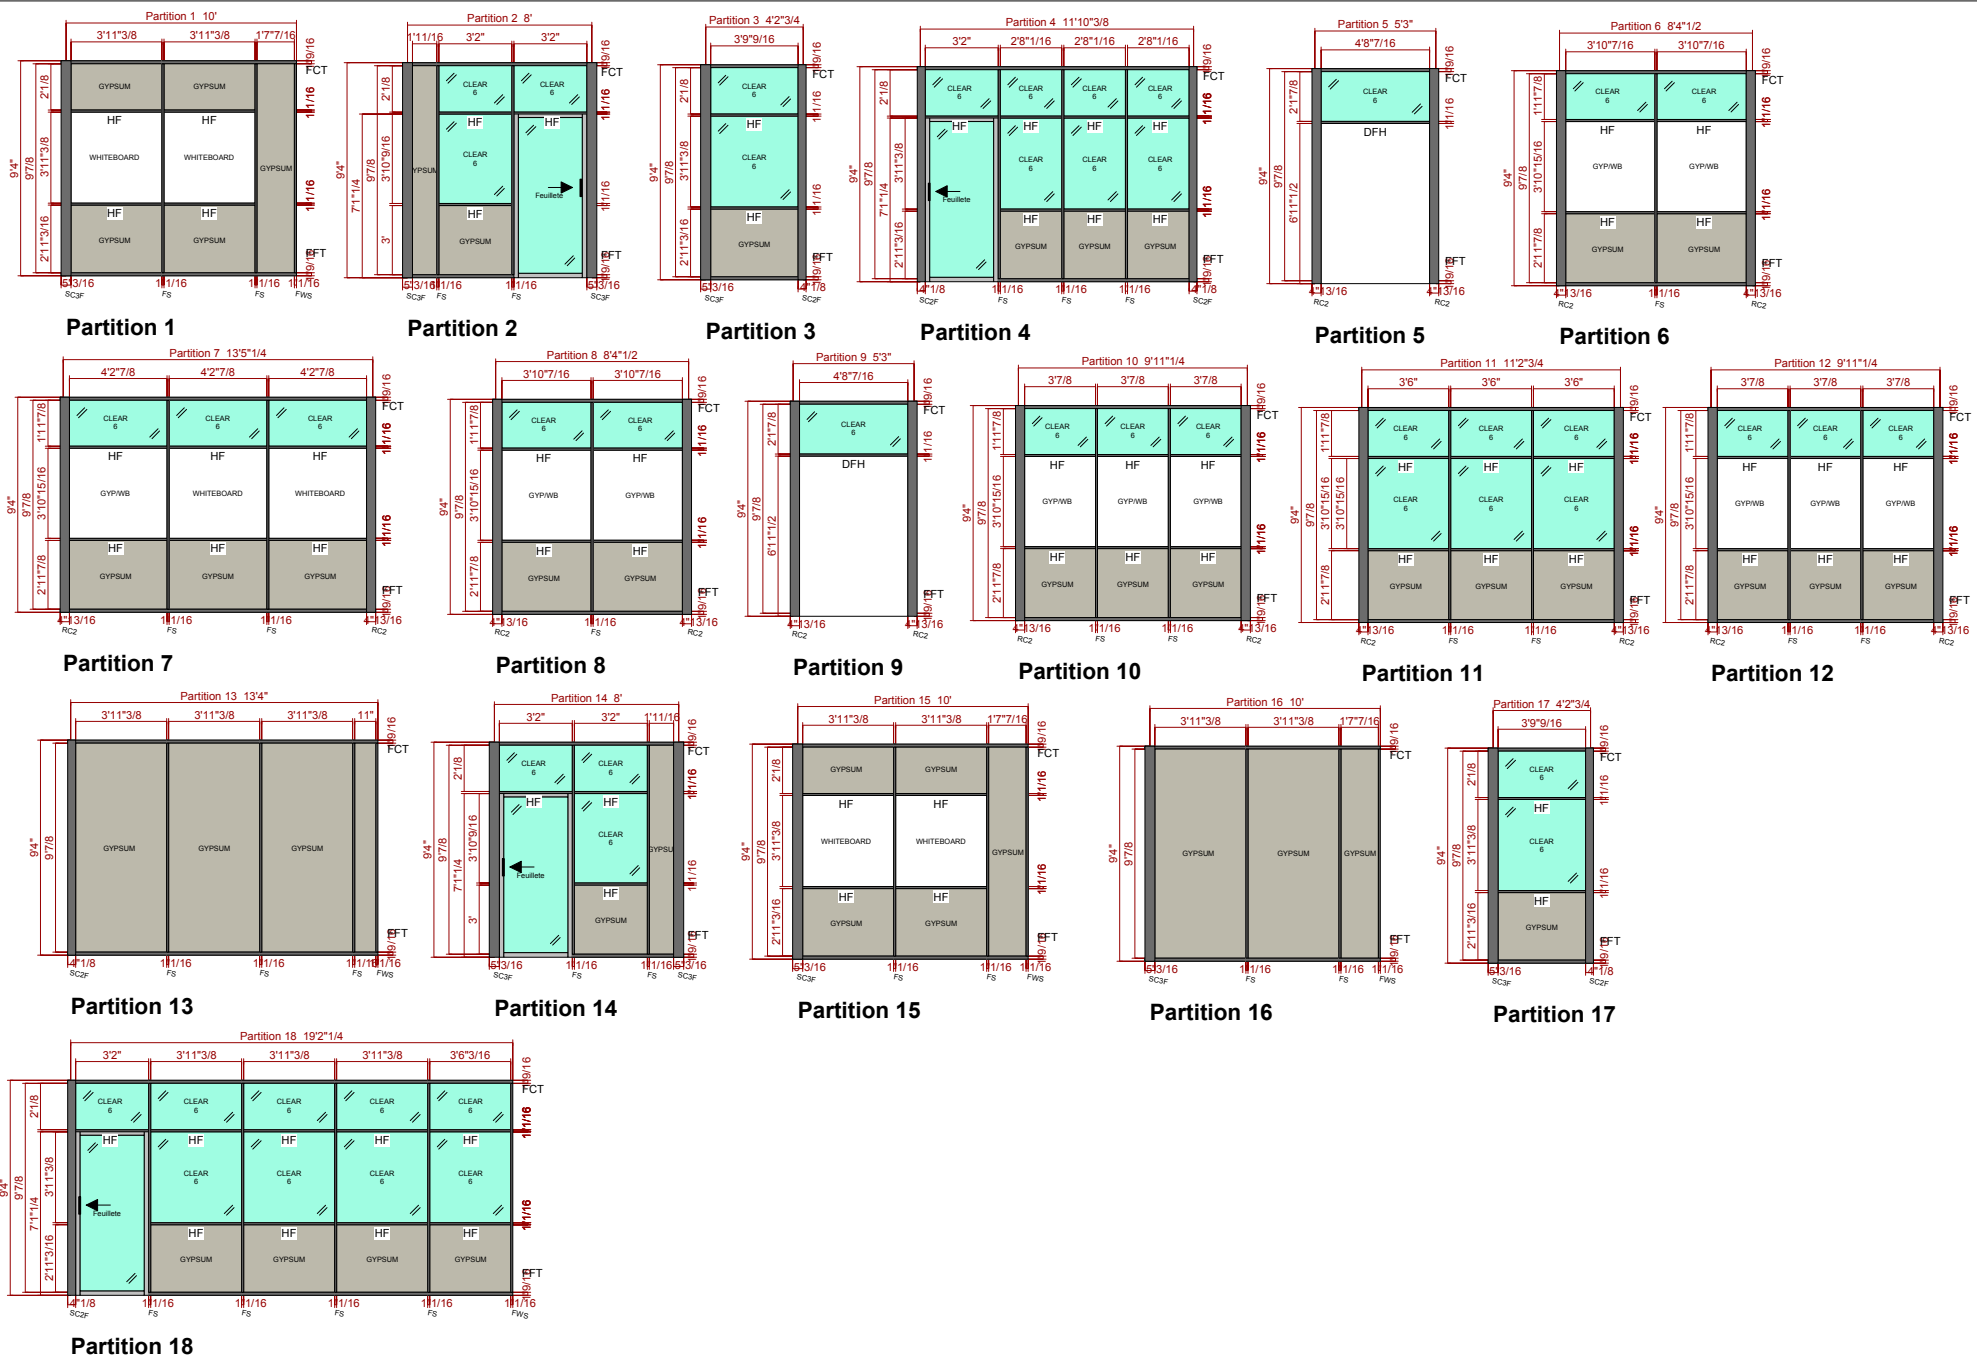

Original Project - (Location in Building A)

Client: NxtWall Customer

Drawing: Elevations

Drawn by: Tim Gunter

Date: 10/01/2015