


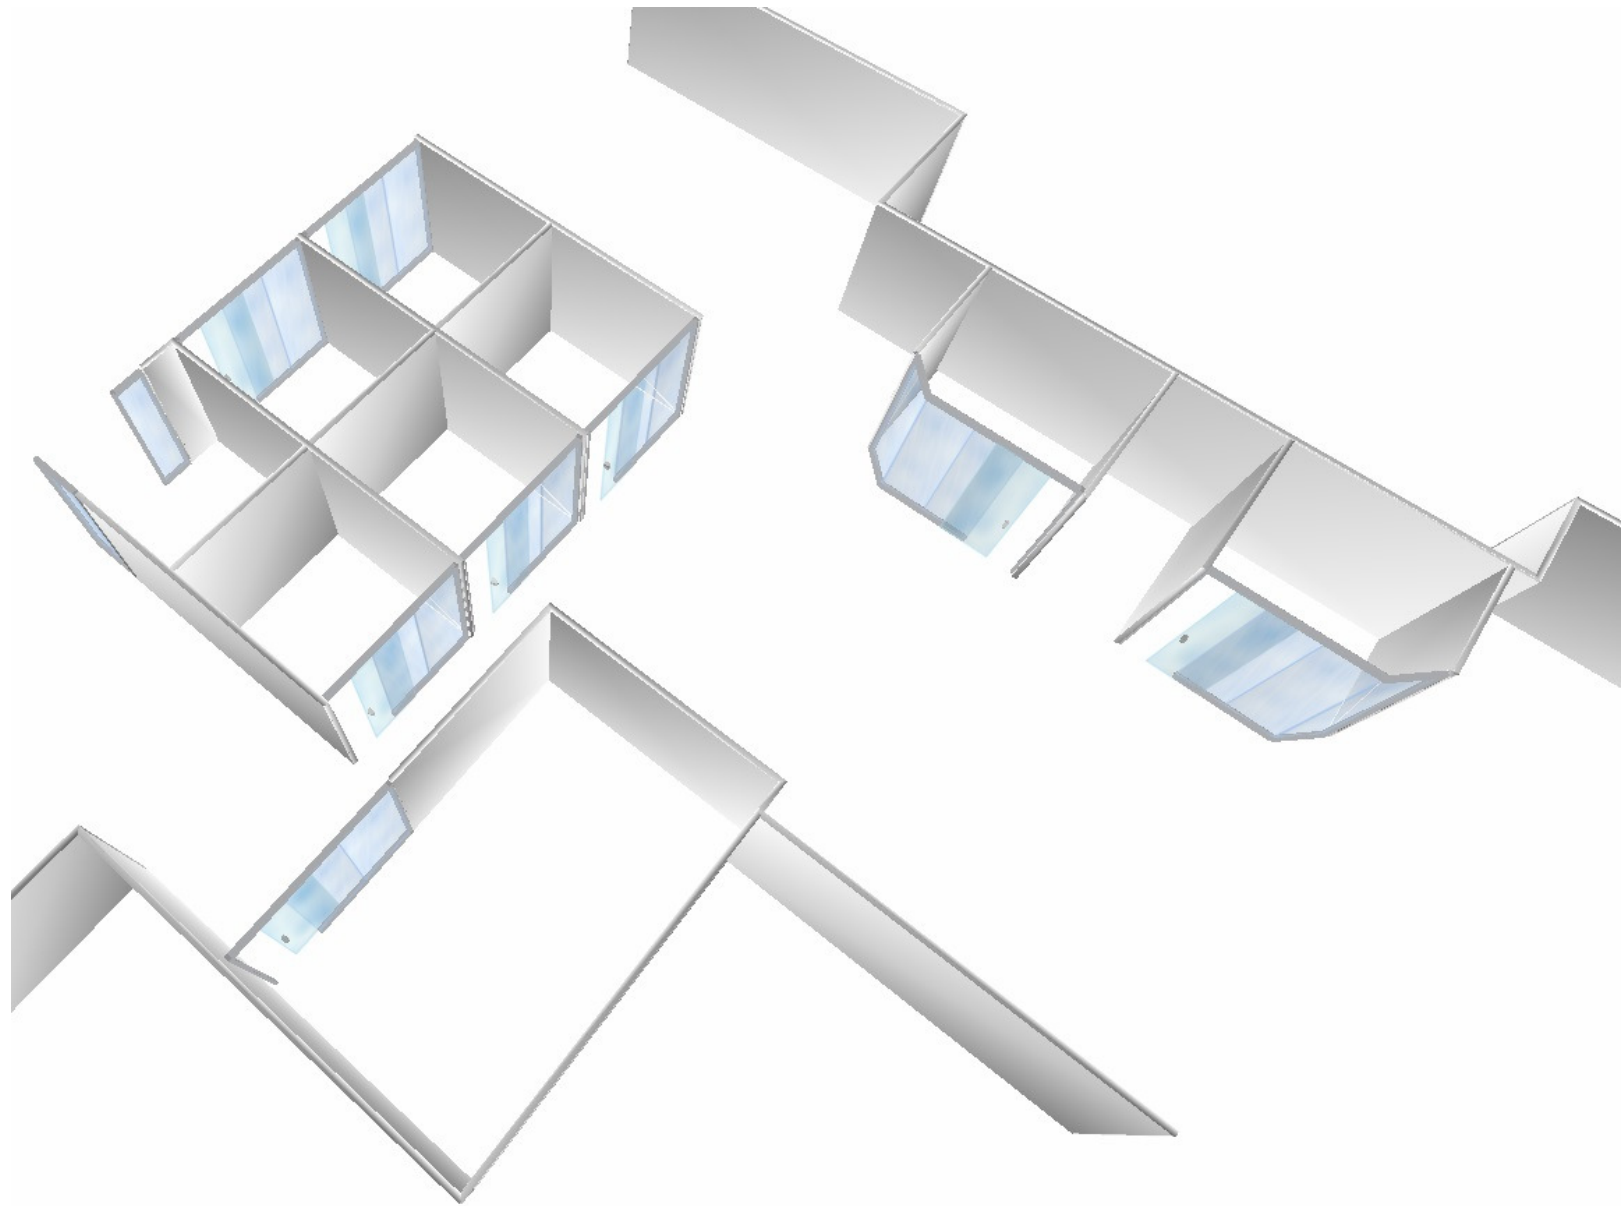




Solomon Plumbing Interior Office - Rev 1


Client: NBS Construction Solutions

Drawing: Plan

Drawn by: Nguyen Tran

Date: 11/3/2016

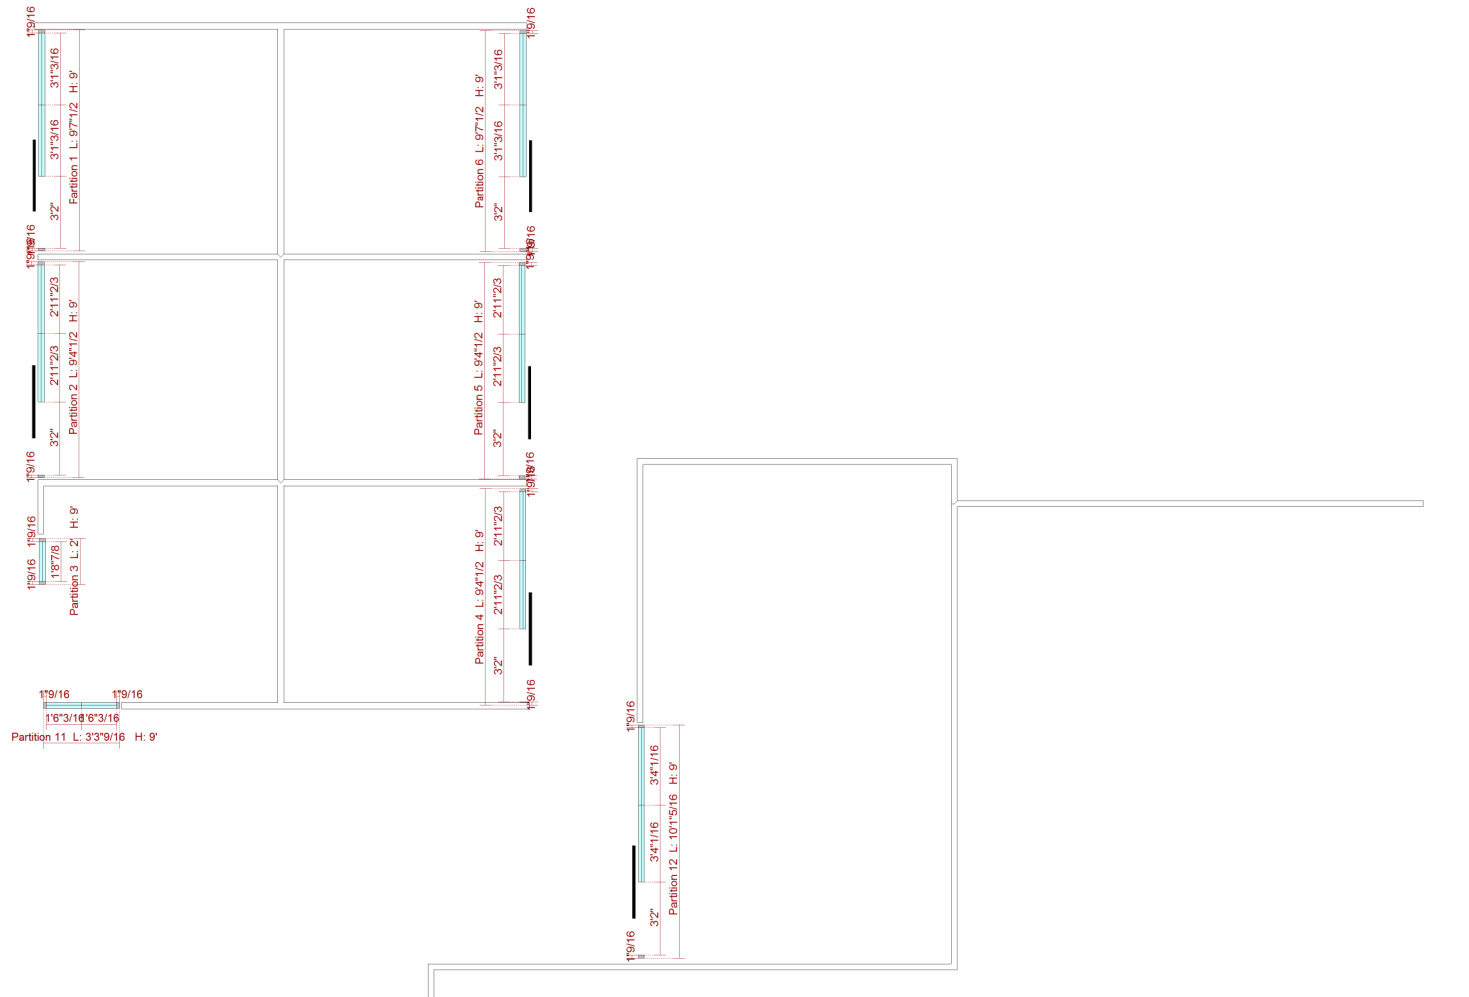

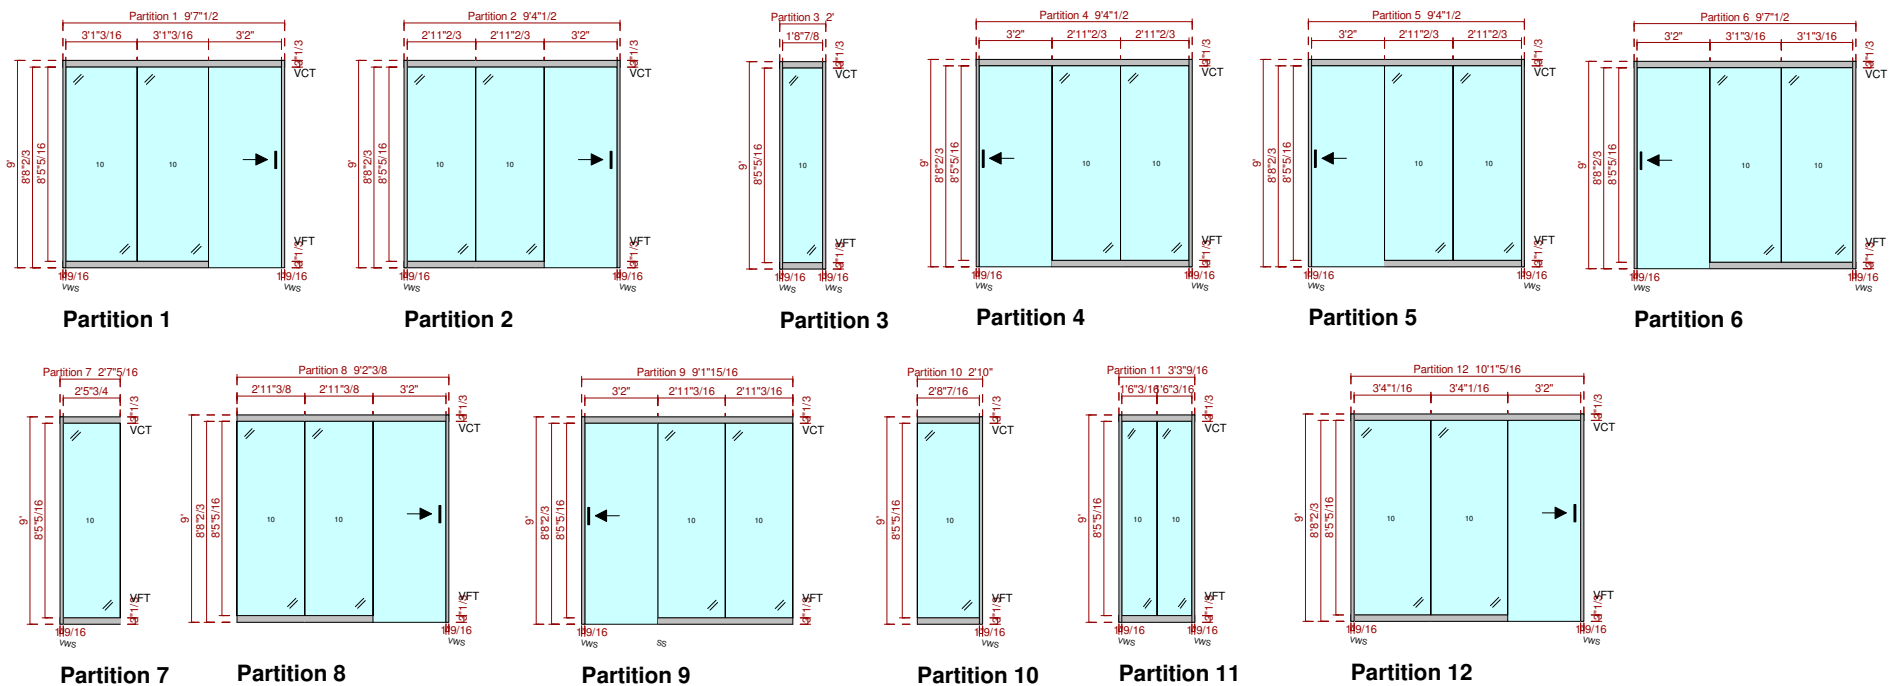

Notes:

12' View Track - Floor Track for Partitions 2,4,5,8

10' View Track - Ceiling Track for Partitions 1-12

Floor Track for Partitions 1,2,6,7,9-12

10' View Wall Starts - All Verticals

10' Finishing Covers - Covers for Verticals on Sliding Door Side

- Covers for Ends of Partitions 3 and 11



Solomon Plumbing Interior Office - Rev 1

Client: NBS Construction Solutions

Drawing: Elevations

Drawn by: Nguyen Tran

Date: 11/3/2016