



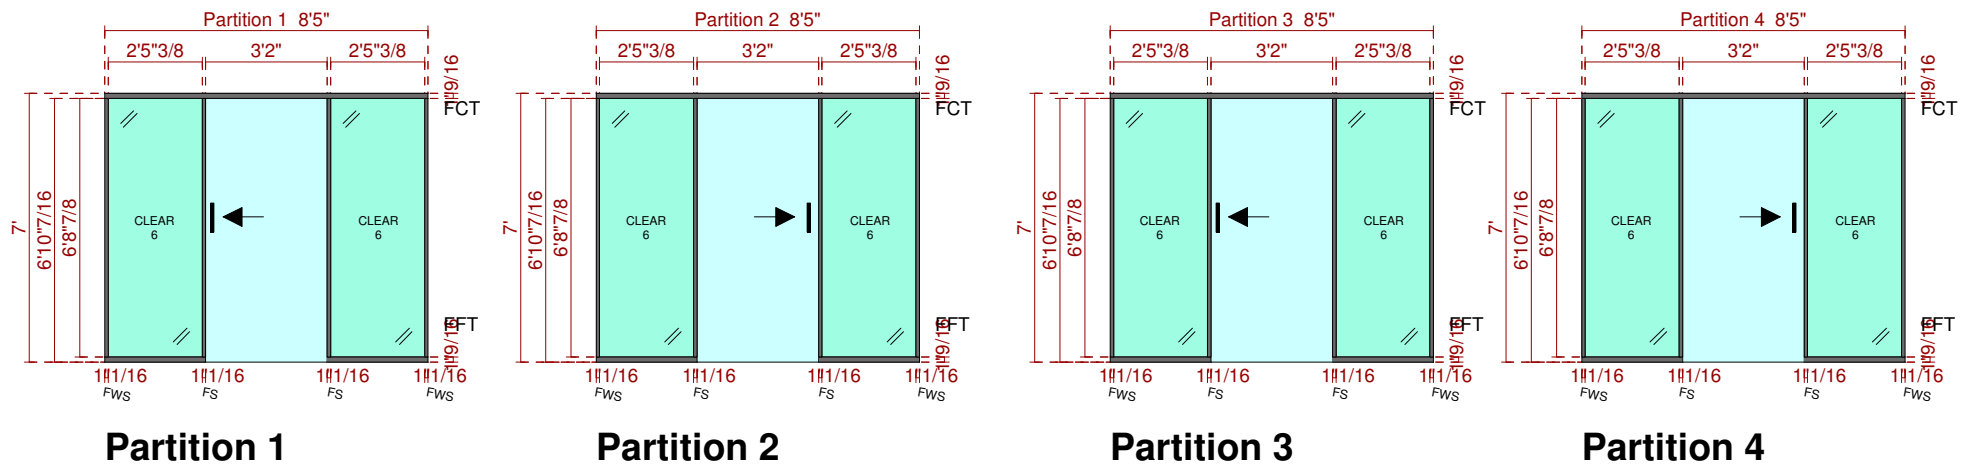

- Notes:
- 10' Genesis Stud - Ceiling Tracks
 - 8' Flex Track - Floor Tracks
 - 8' Flex Studs - Verticals
 - 10' Finishing Covers - Door Openings
 - 10' Stud Bead - Vertical Glazing Bead
 - 4' Stud Bead - Ceiling Track Glazing Bead
 - 4' Track Bead - Floor Track Glazing Bead

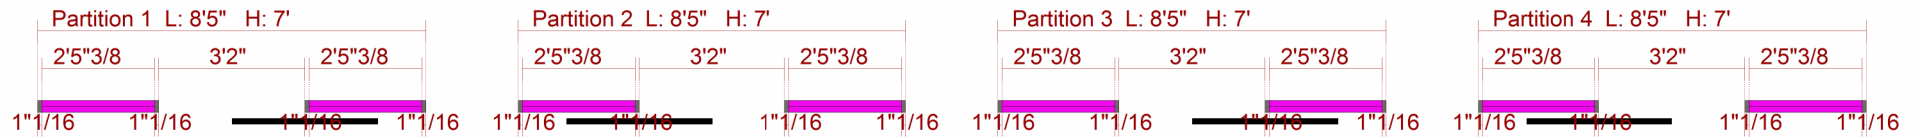



Lorin Industries - Area 1 - Option 1

Client: SPACE, Inc.

Drawing: Rendering/Plan/Elevations

Drawn by: Hannah Minjeur

Date: 10/27/2016

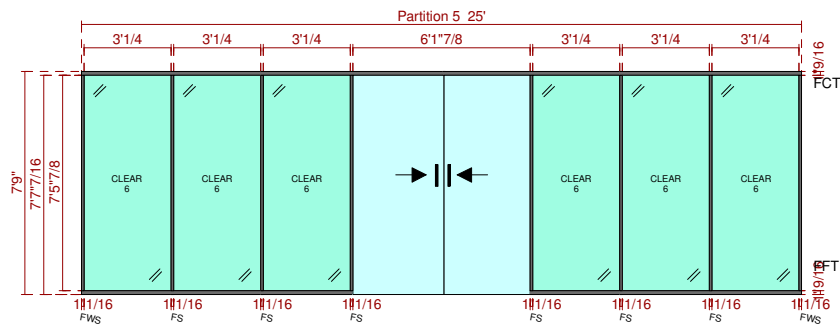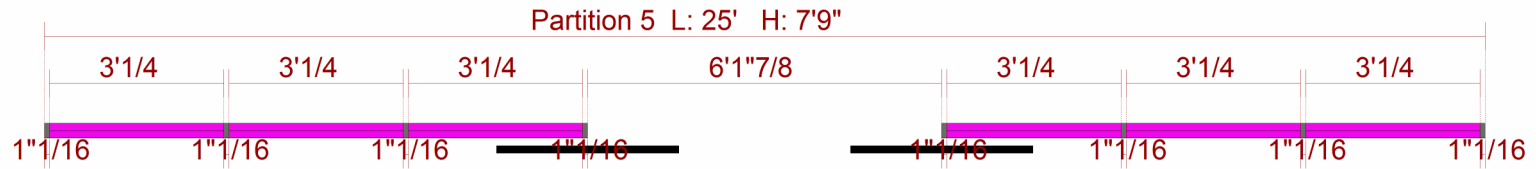

Partition 5

Notes:

- 13' Genesis Stud - Ceiling Tracks
- 10' Flex Track - Floor Tracks
- 8' Flex Studs - Verticals
- 10' Finishing Covers - Door Openings
- 10' Stud Bead - Vertical Glazing Bead
- 4' Stud Bead - Ceiling Track Glazing Bead
- 4' Track Bead - Floor Track Glazing Bead



Lorin Industries - Area 2 - Option 1

Client: SPACE, Inc.
Drawing: Rendering/Plan/Elevations
Drawn by: Hannah Minjeur
Date: 10/27/2016

