
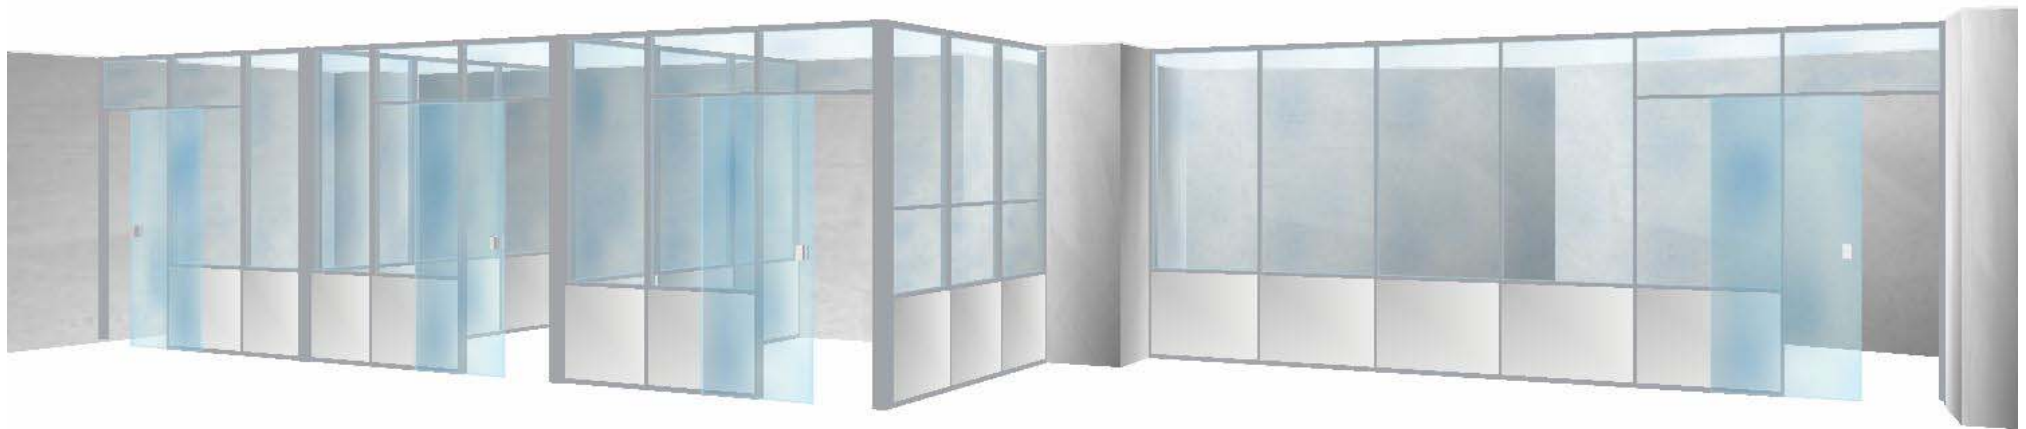


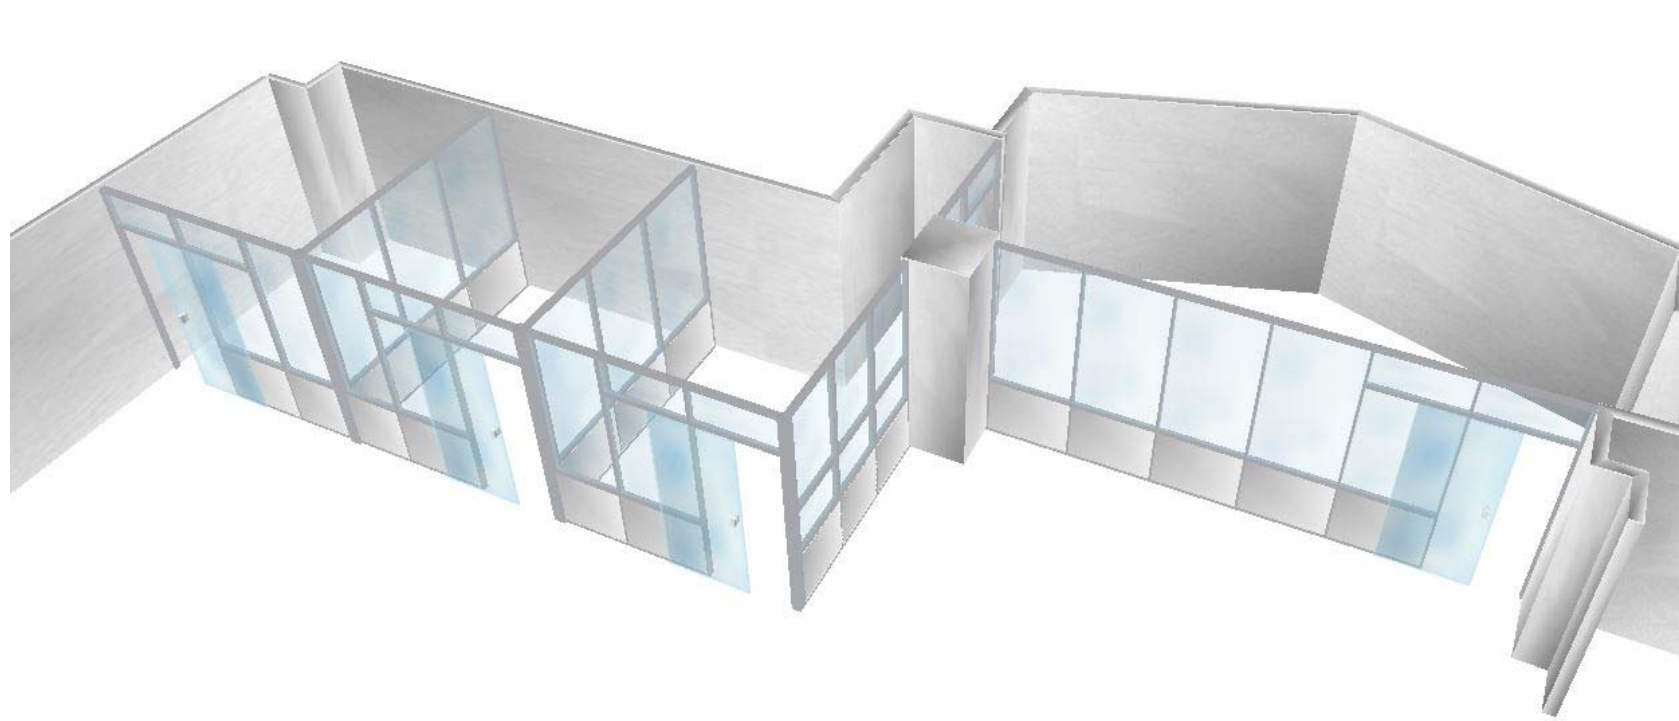


Card Services - Rev 2

Client: M-80 Systems

Drawing: Renderings

Drawn by: Nguyen Tran

Date: 12/7/2016

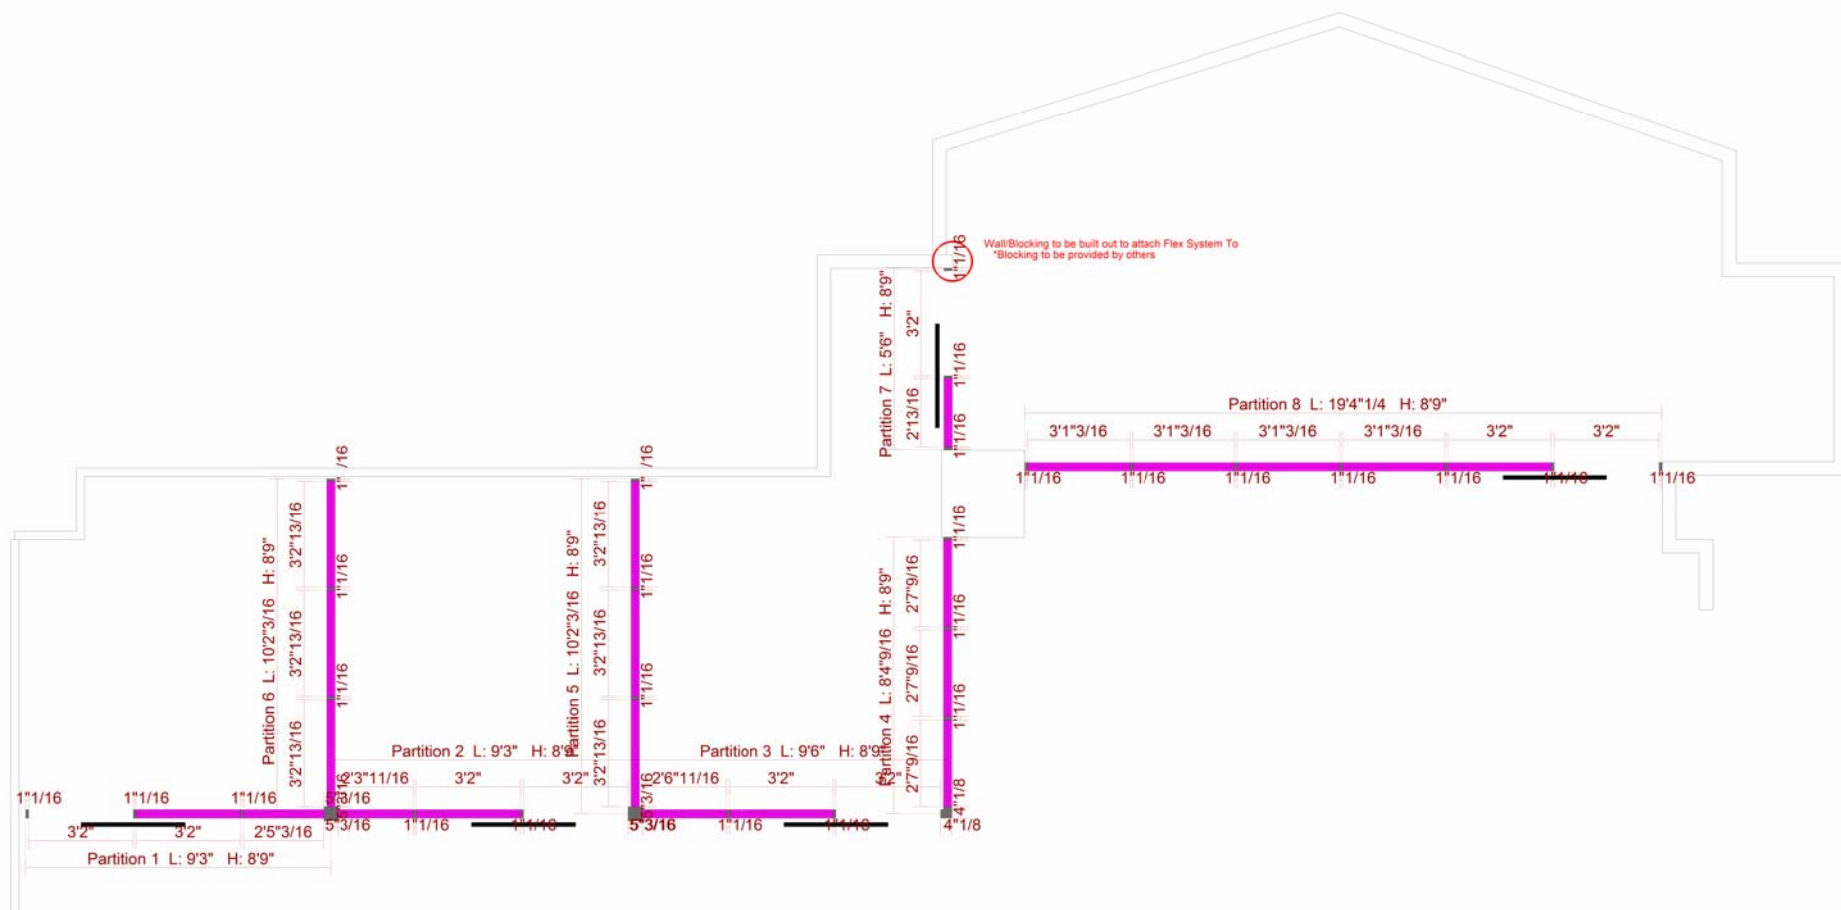


Card Services - Rev 2

Client: M-80 Systems

Drawing: Plan

Drawn by: Nguyen Tran

Date: 12/7/2016

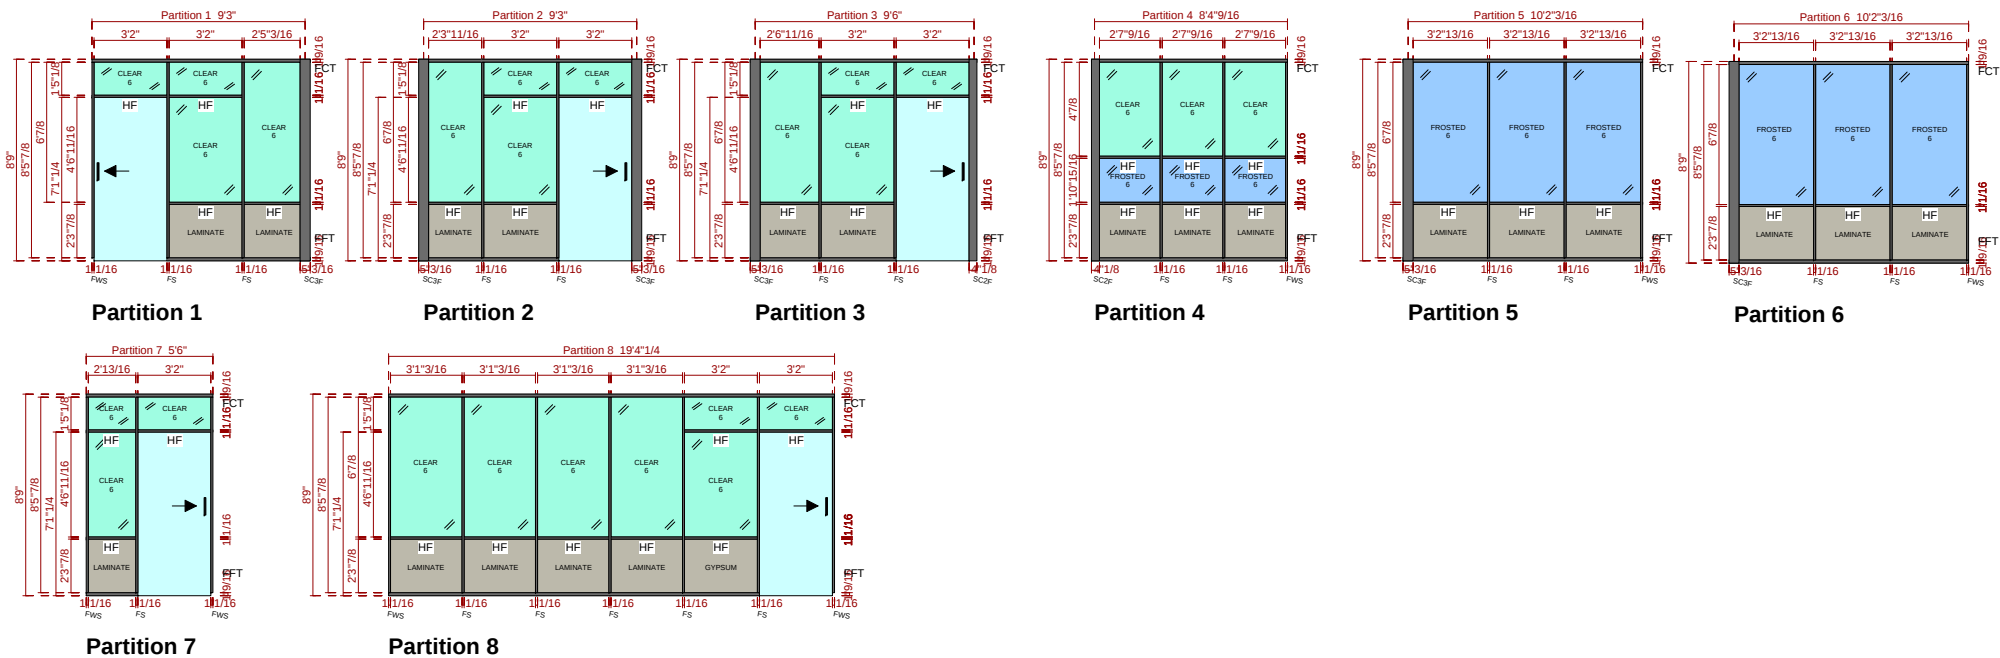

Notes:

- 12' Flex Track - Floor/Ceiling Track for Partitions 5 & 6
- 10' Flex Track - Ceiling Track for Partitions 1,2,3,4,7,8
- Floor Track for Partitions 4,7,8
- 8' Flex Track - Floor Track for Partitions 1,2,3
- 9' Flex Studs - All Verticals
- 4' Flex Studs - Horizontals on Partitions 5 & 6
- 3'2" Flex Studs - Horizontals on Partitions 1,2,3,4,7,8
- 8' Glazing Stud Bead - All Verticals
- 4' Glazing Stud Bead - All Horizontals
- Verticals above Doors
- 4' Glazing Track Bead - All Ceiling Track Bead
- 10' Finishing Covers - Door Openings

1/4 Glass - Frosted and Clear - Single Pane