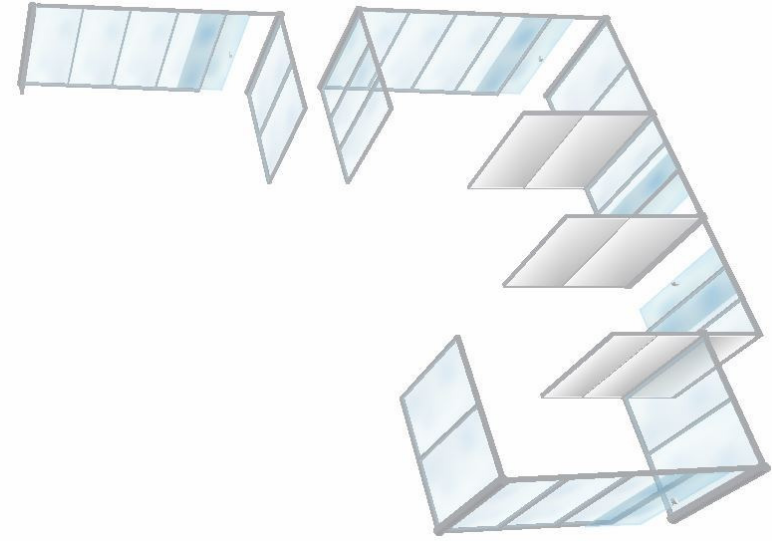
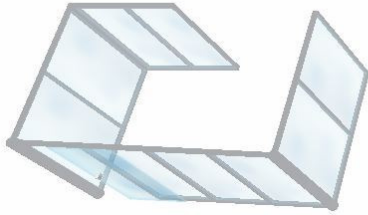



Coldwell Banker - Strahm Building Solutions - Rev 3

Client: Strahm Building Solutions

Drawing: Rendering/Plan

Drawn by: Nguyen Tran

Date: 05/15/2017

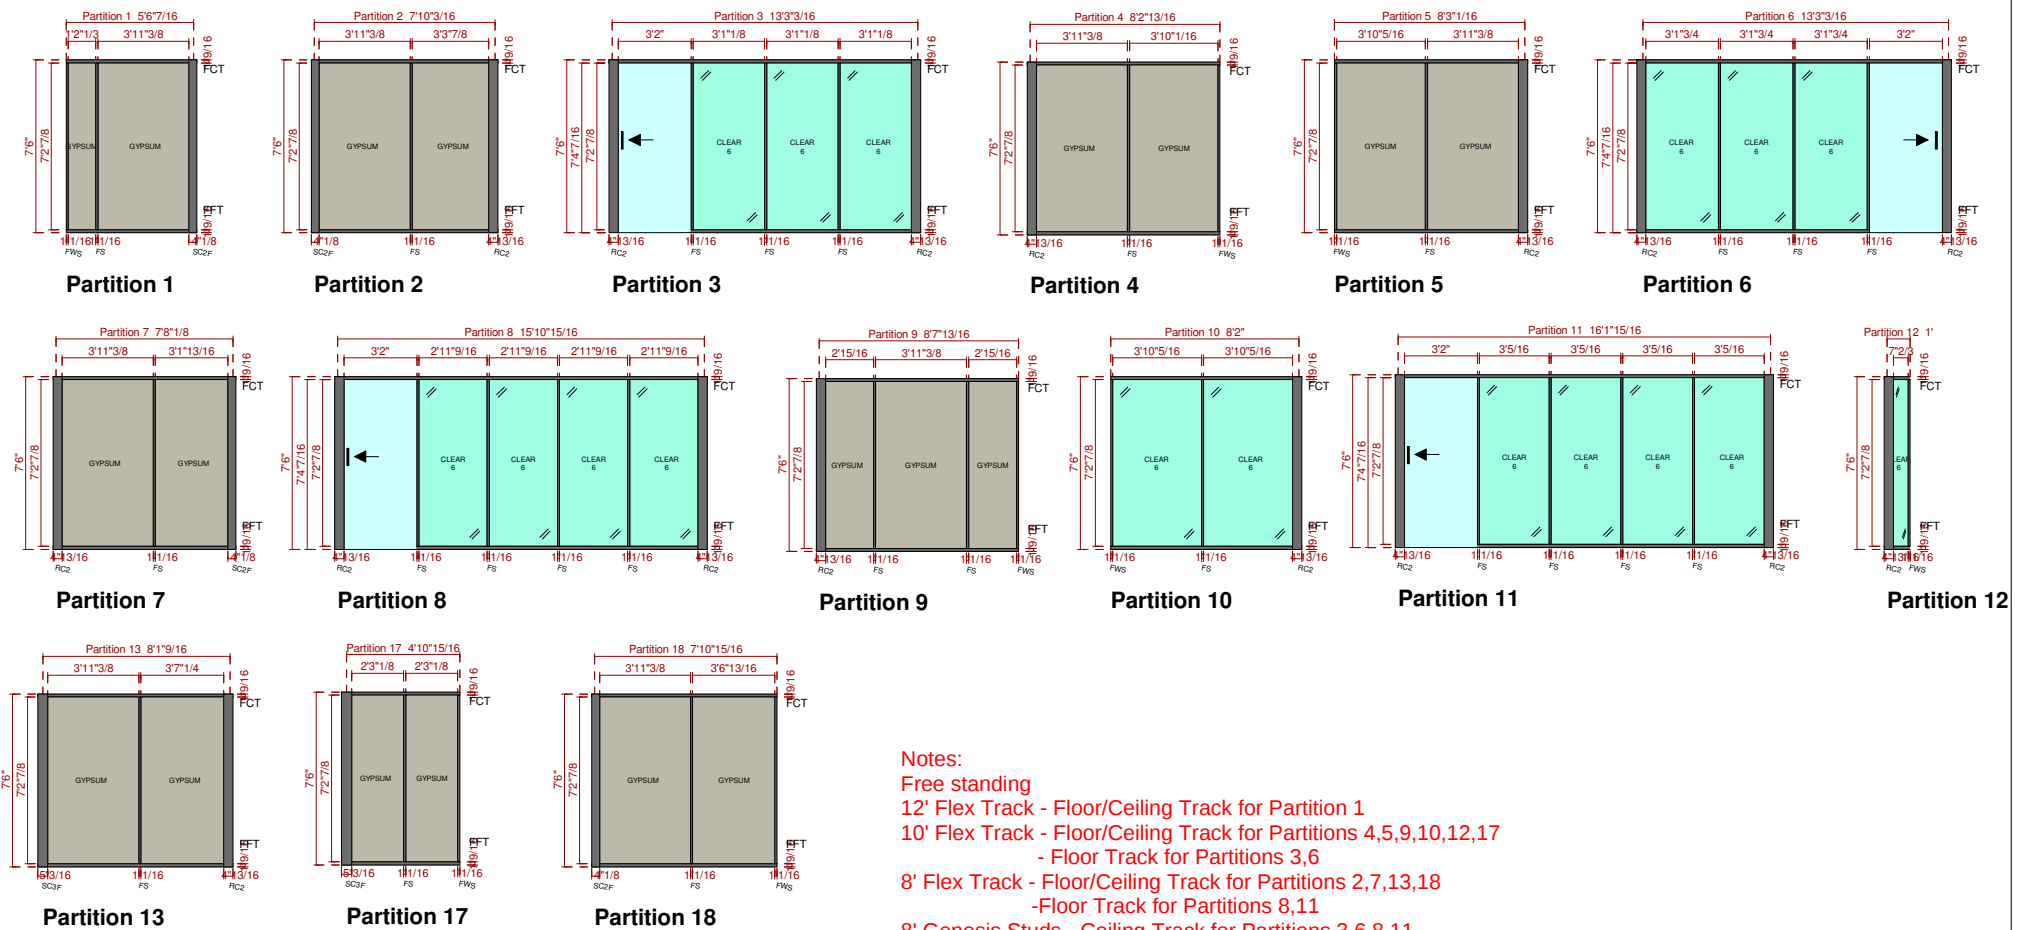

Notes:

- Free standing
- 12' Flex Track - Floor/Ceiling Track for Partition 1
- 10' Flex Track - Floor/Ceiling Track for Partitions 4,5,9,10,12,17
- Floor Track for Partitions 3,6
- 8' Flex Track - Floor/Ceiling Track for Partitions 2,7,13,18
- Floor Track for Partitions 8,11
- 8' Genesis Studs - Ceiling Track for Partitions 3,6,8,11
- 4" Radius Post - Less than 90 degree angles at Partitions 11/12, 8/9, 5/6, 3/4
*4" Post require 2 Female Radius Posts
- 8' Flex Studs - Verticals
- 8' Stud Bead - Vertical Glazing Bead
- 4' Stud Bead - Ceiling Track Glazing Bead for Partitions 3,6,8,11
- 4' Track Bead - Floor/Ceiling Track Glazing Bead for Partitions 10,12
- Floor Track Glazing Bead for Partitions 3,6,8,11
- Astragal - Top Track Splice for Partitions 3,6,8,11 (2'-3' lengths)