
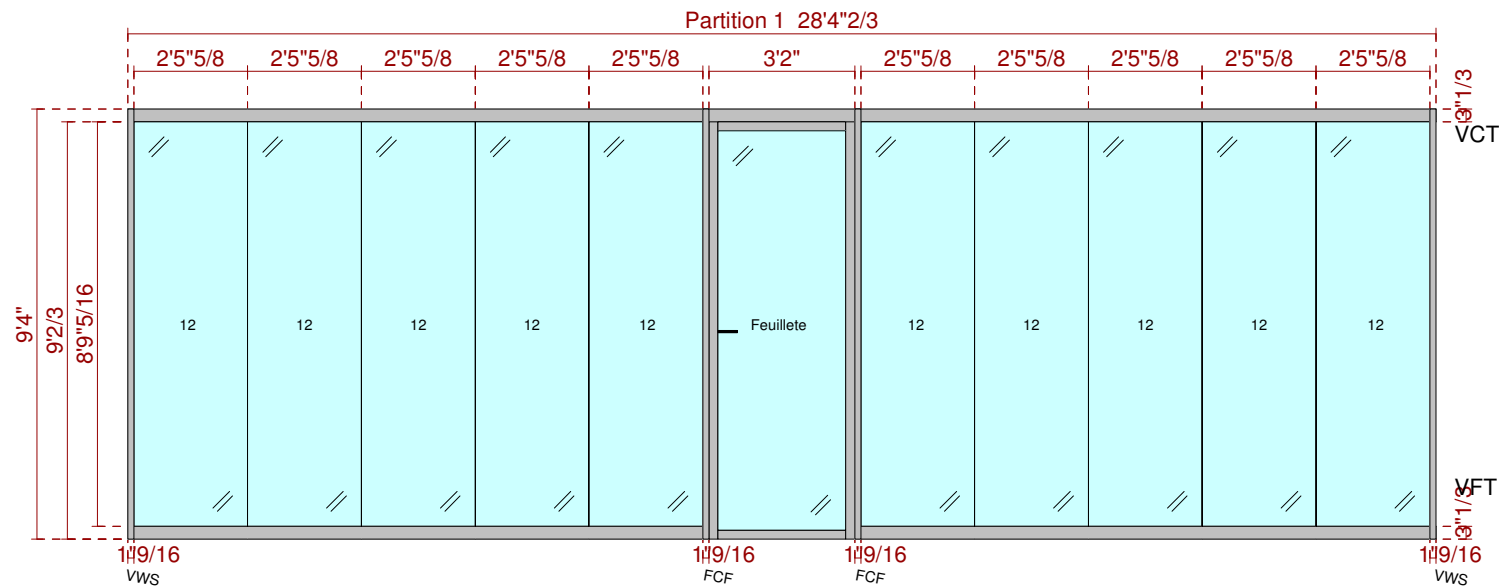


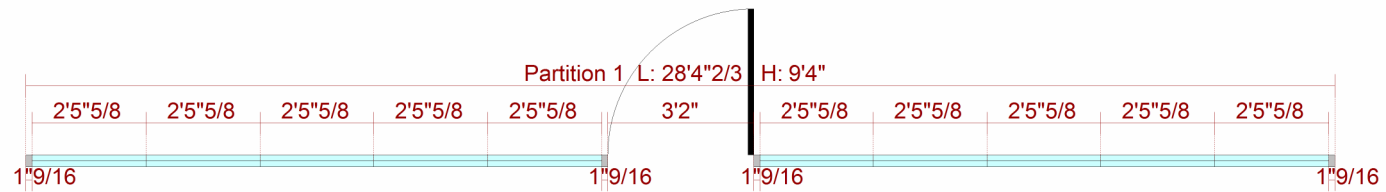

Partition 1

Notes:

- 10' View Track - Floor/Ceiling Track (except above door header)
- 3'2" Flex Track - Ceiling Track above Door Header
- 10' View Wall starts - Verticals

Glass = 1/2" Clear Tempered



FAA - Rev 1

Client: Office Concepts, Inc.

Drawing: **Plan/Elevation**

Drawn by: **Nguyen Tran**

Date: **05/31/2017**