




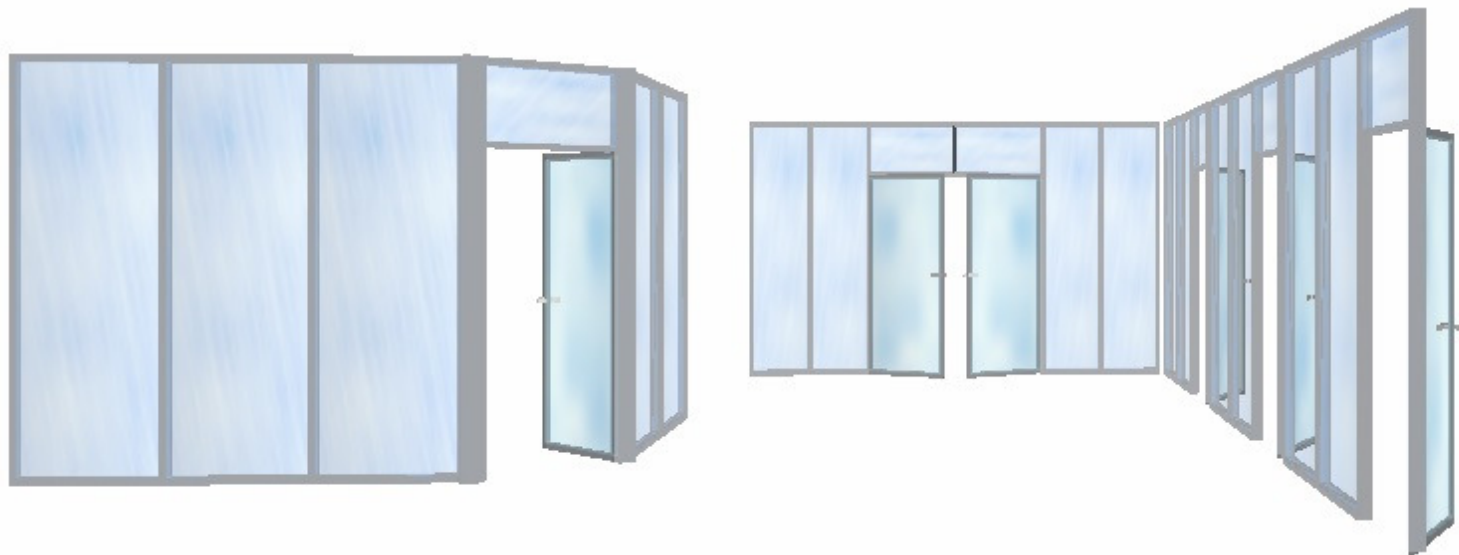


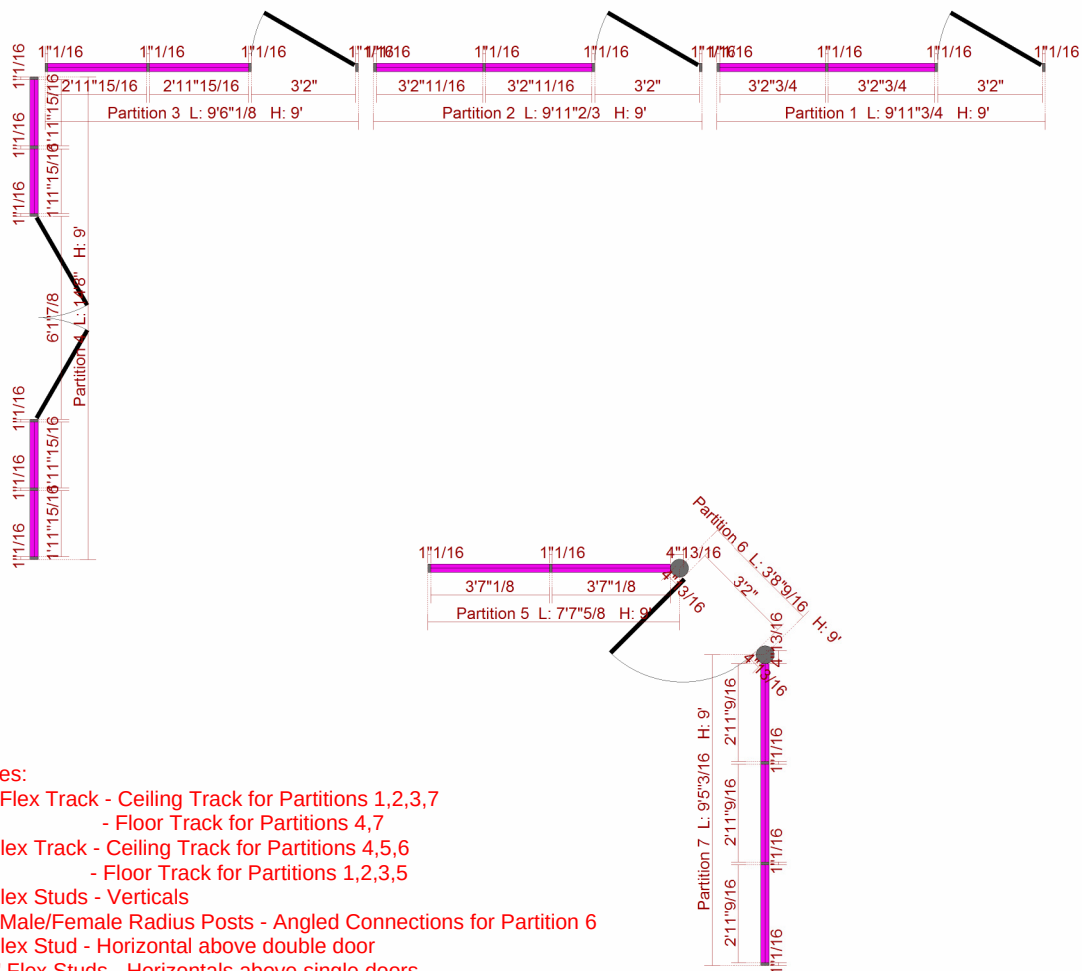


- Notes:
- 10' Flex Track - Ceiling Track for Partitions 1,2,3,7
 - Floor Track for Partitions 4,7
 - 8' Flex Track - Ceiling Track for Partitions 4,5,6
 - Floor Track for Partitions 1,2,3,5
 - 9' Flex Studs - Verticals
 - 10' Male/Female Radius Posts - Angled Connections for Partition 6
 - 8' Flex Stud - Horizontal above double door
 - 3'2\" Flex Studs - Horizontals above single doors

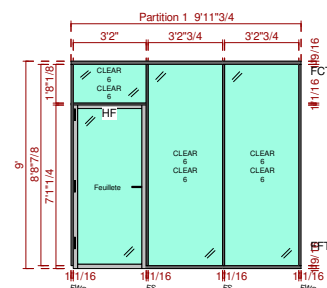


Partition 1

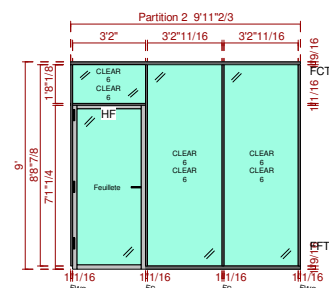


Partition 2

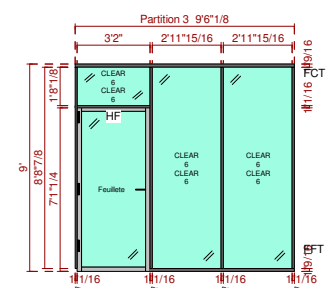


Partition 3

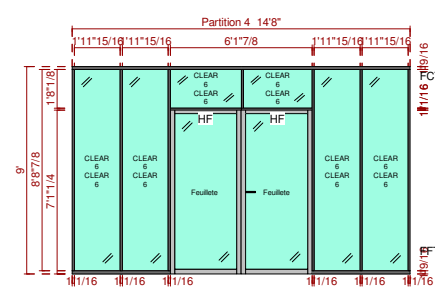


Partition 4

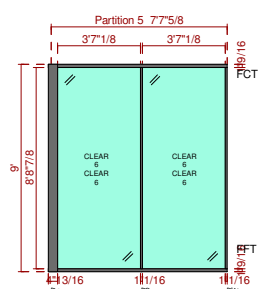

Partition 5

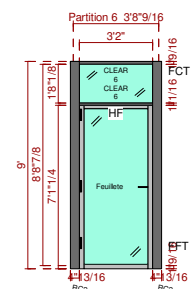

Partition 6

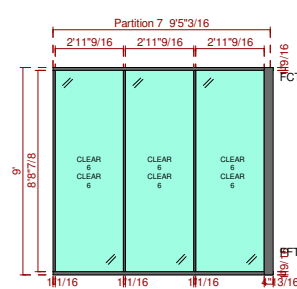

Partition 7