



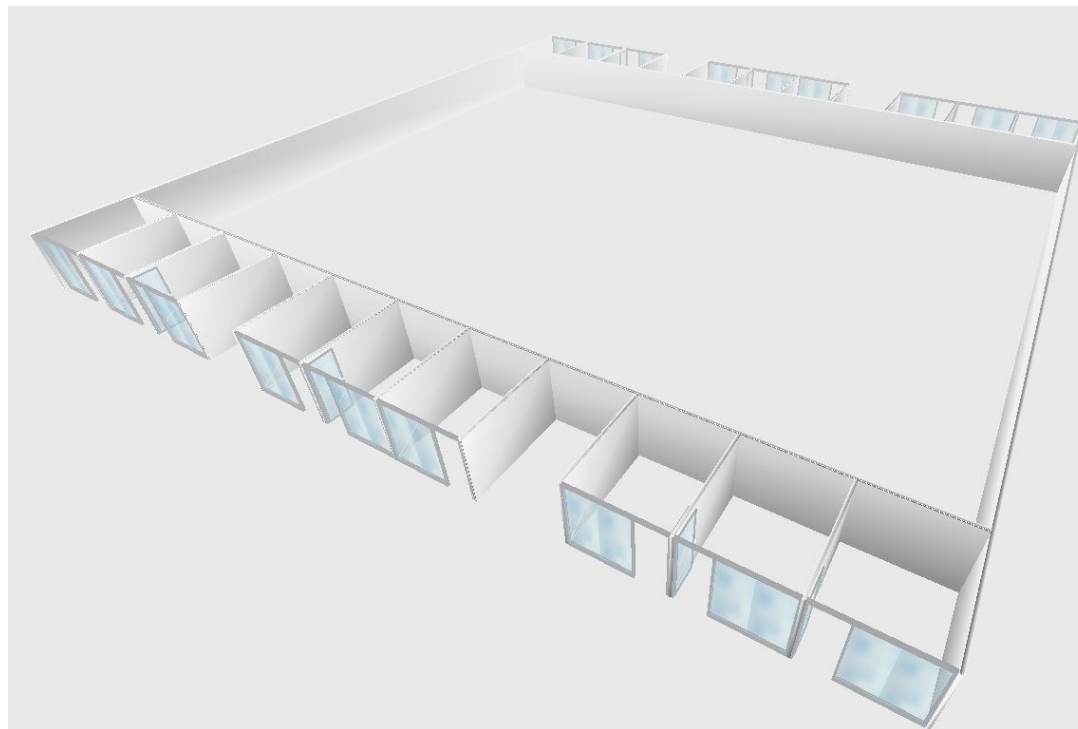
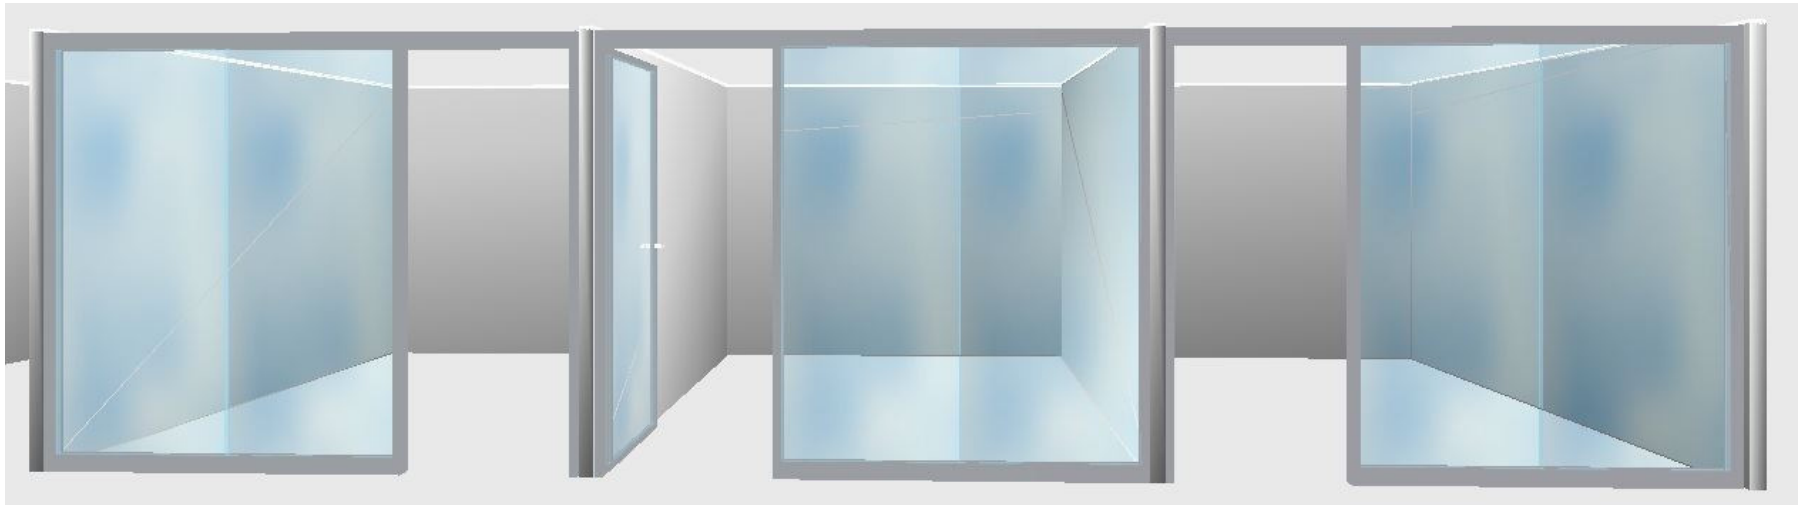


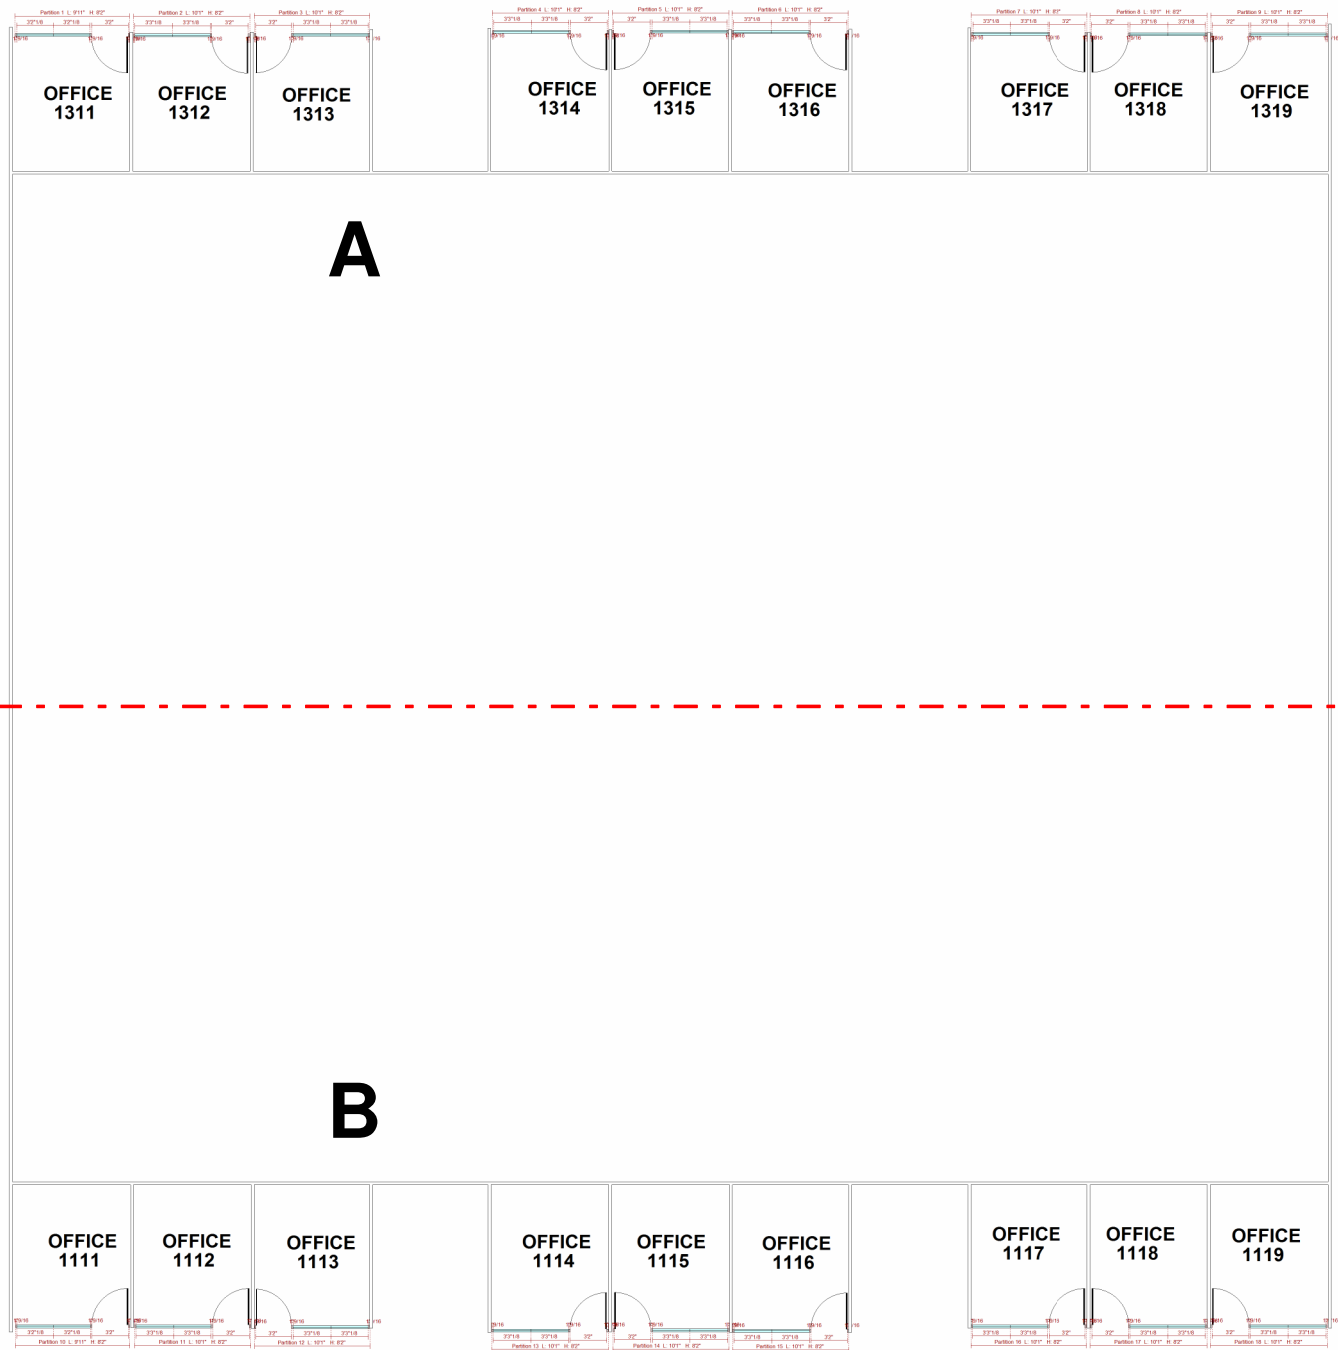

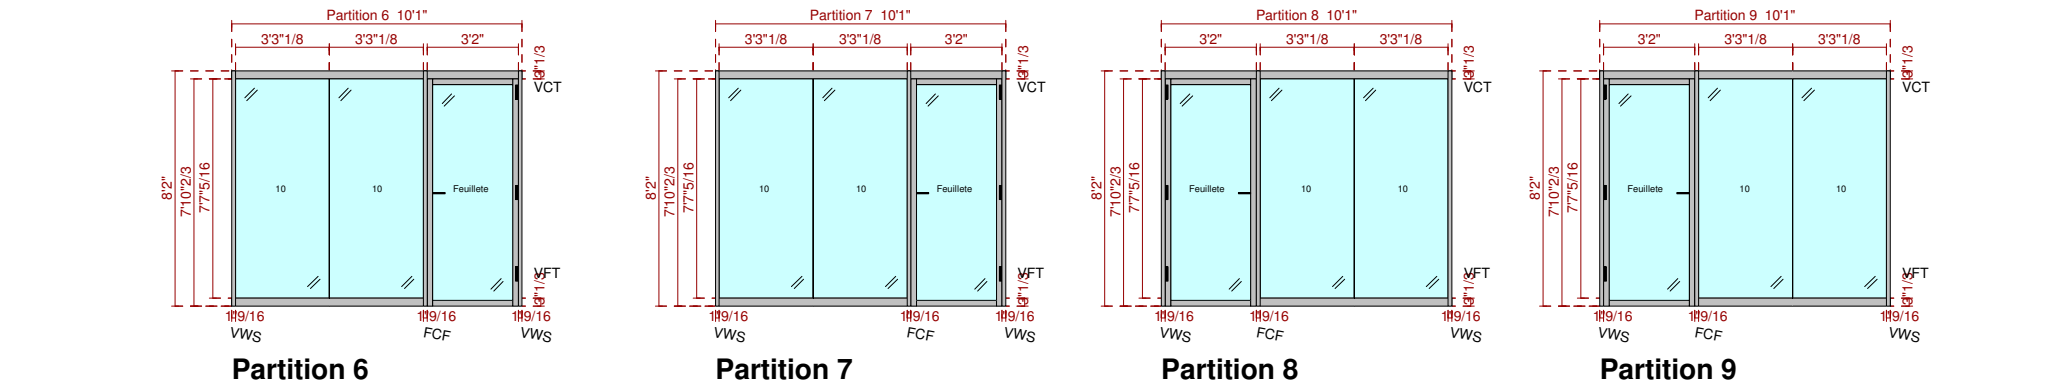

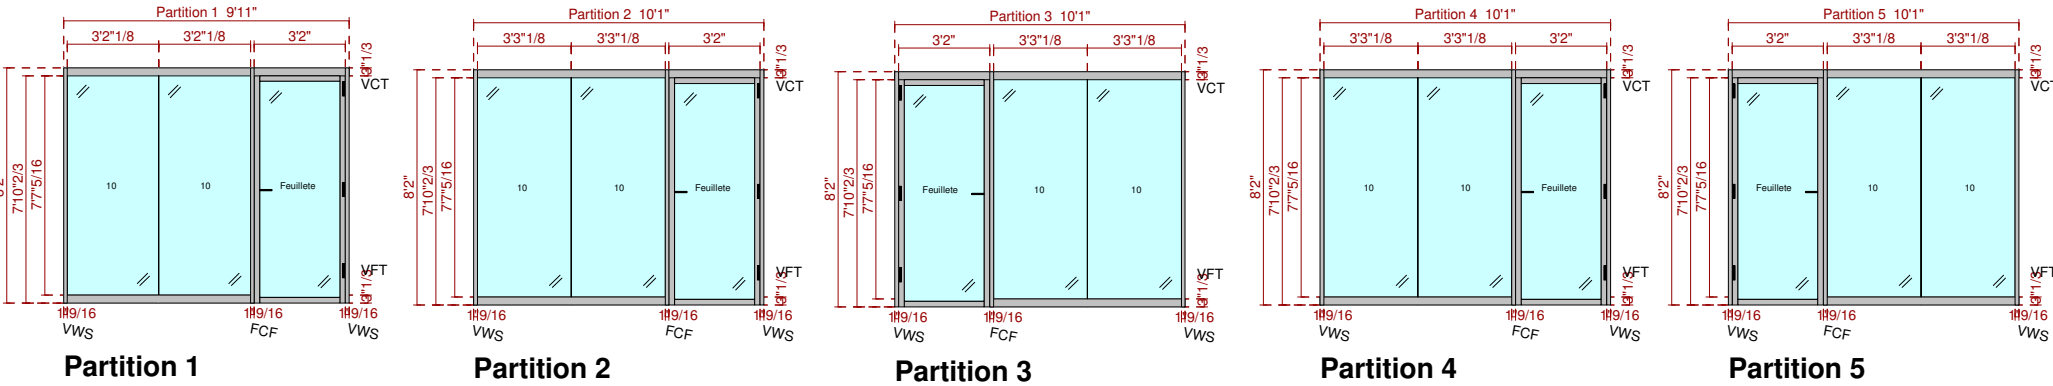

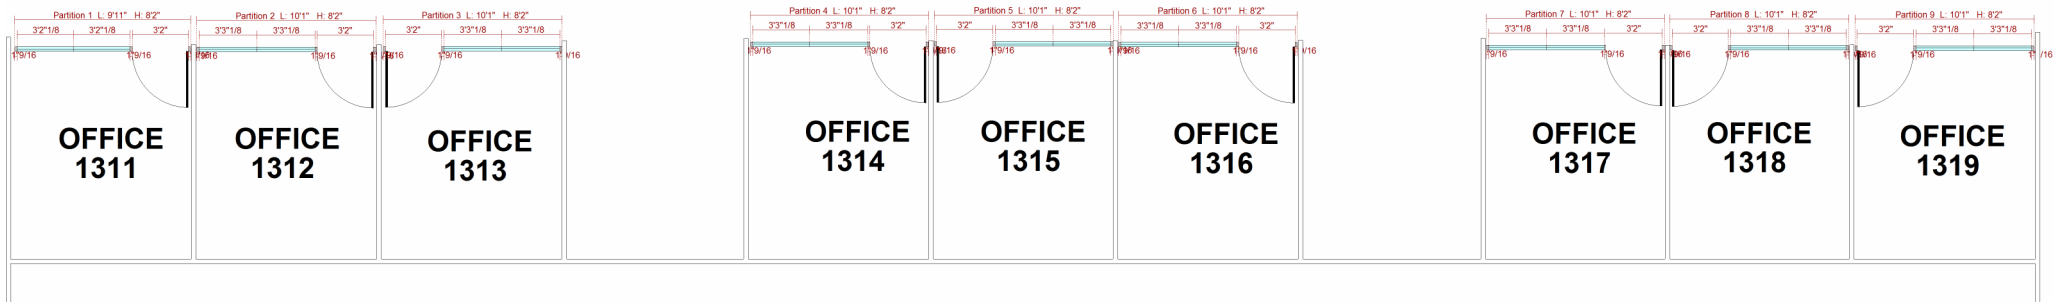



## MSU Bio Engineering Facility - 1st Floor

Client: Office One, LLC


Drawing: Plan/Elevations Area A

Drawn by: Team 1


Date: 01/28/2014

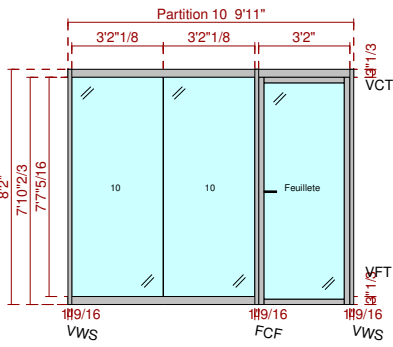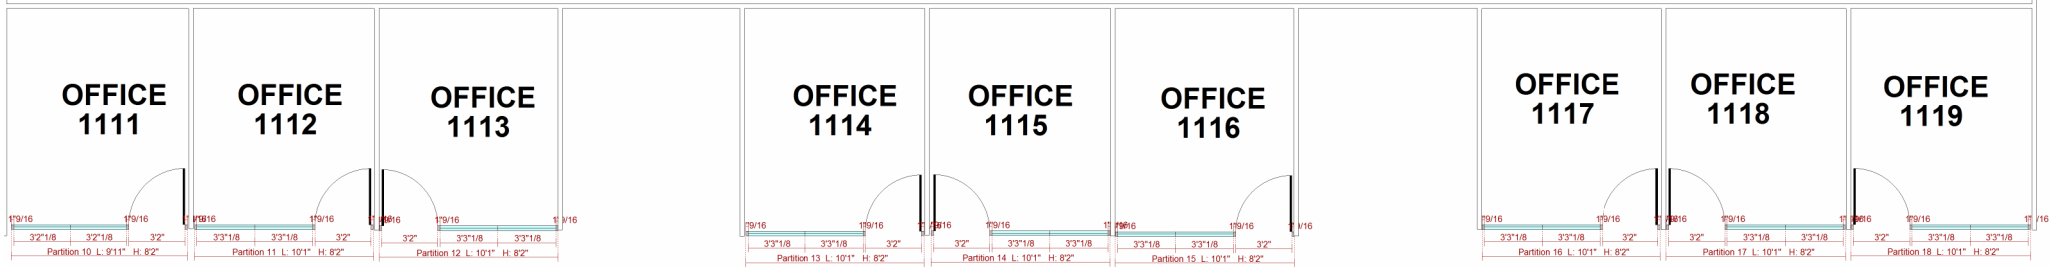


Partition 10

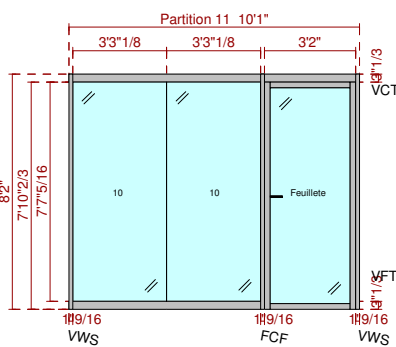


Partition 11

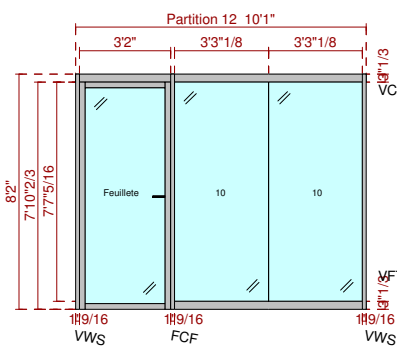


Partition 12

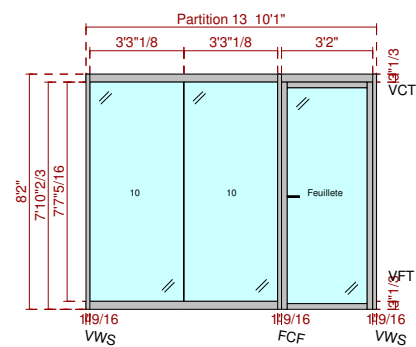


Partition 13

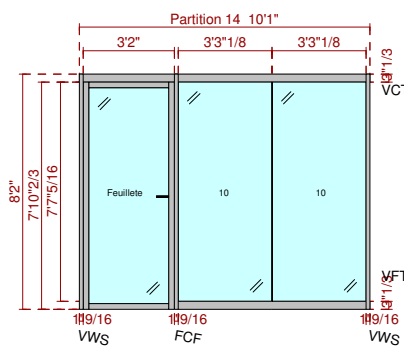


Partition 14

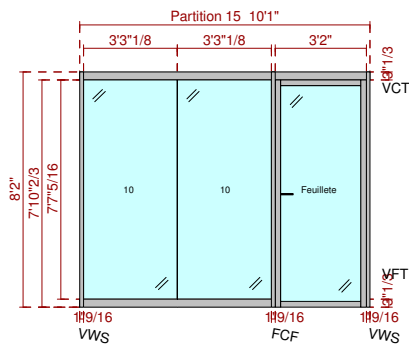


Partition 15

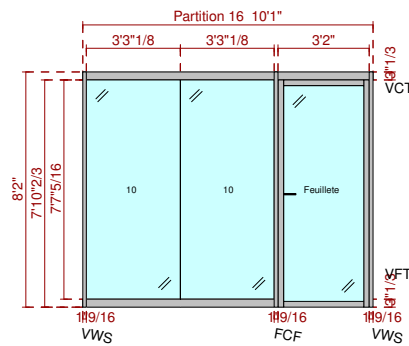

Partition 16

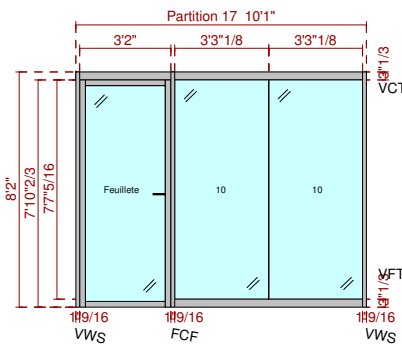

Partition 17

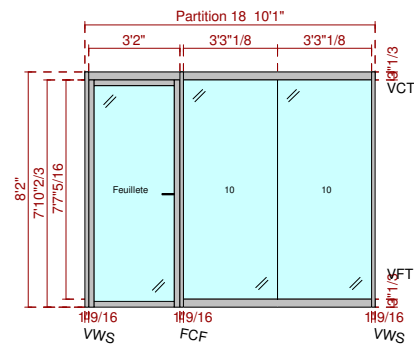

Partition 18




## MSU Bio Engineering Facility - 1st Floor


Client: Office One, LLC

Drawing: Plan/Elevations Area B

Drawn by: Team 1

Date: 01/28/2014

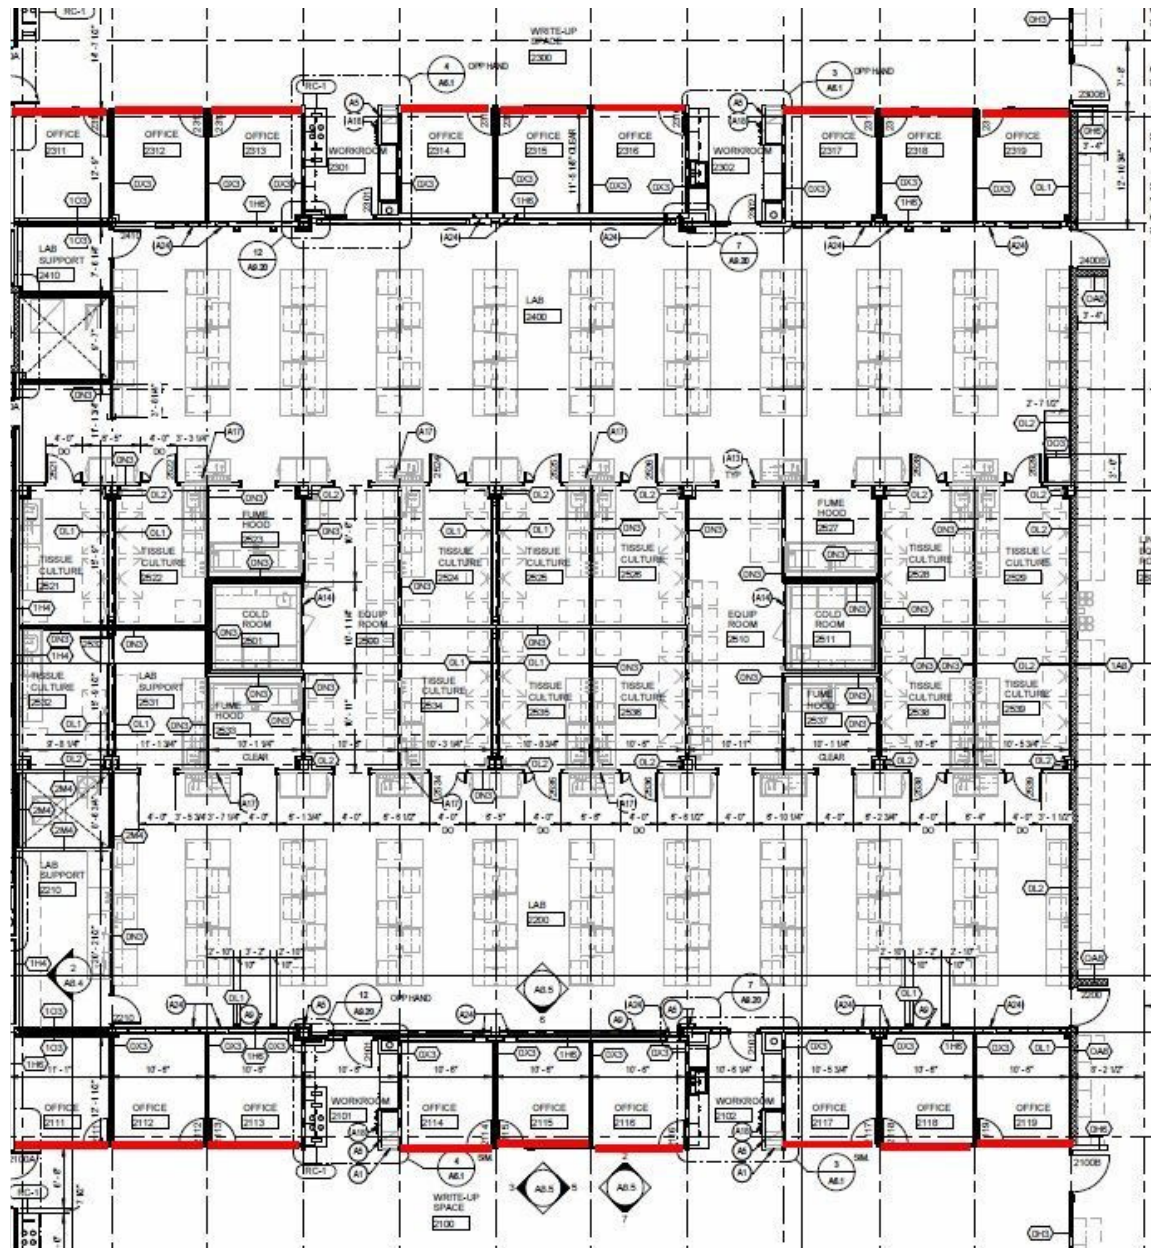

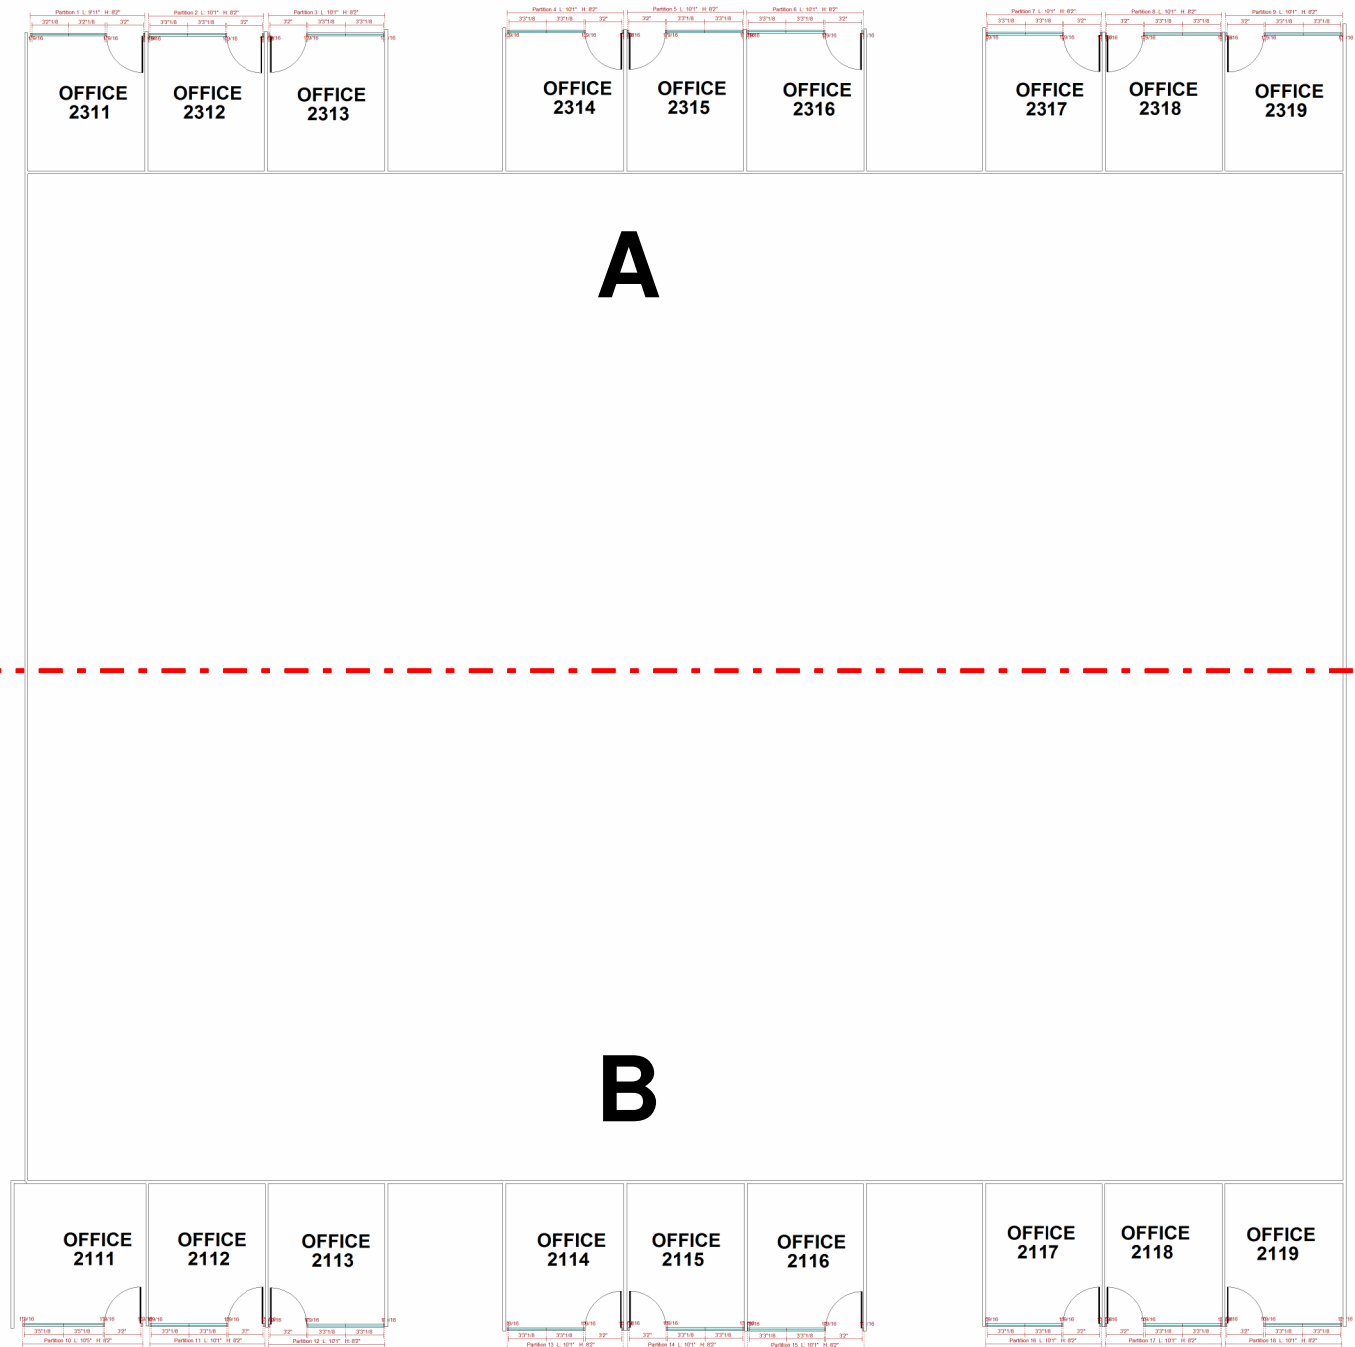

## MSU Bio Engineering Facility - 2nd Floor











Client: Office One, LLC

Drawing: Demountable Wall Plan

Drawn by: Team 1

Date: 01/28/2014



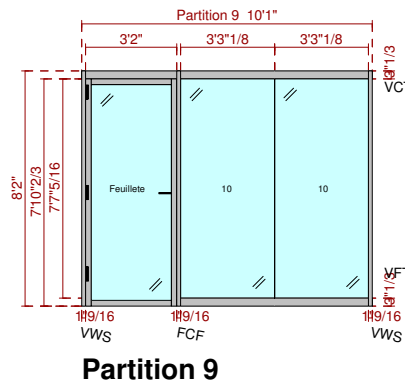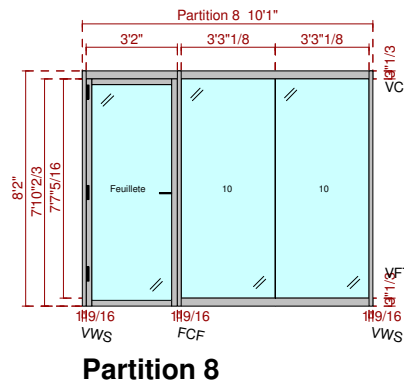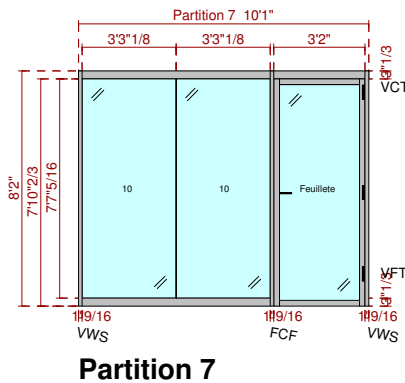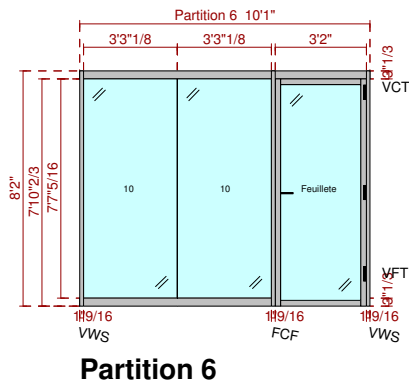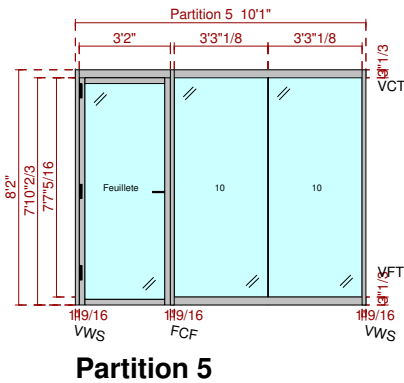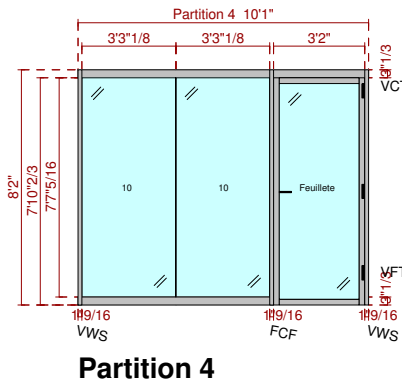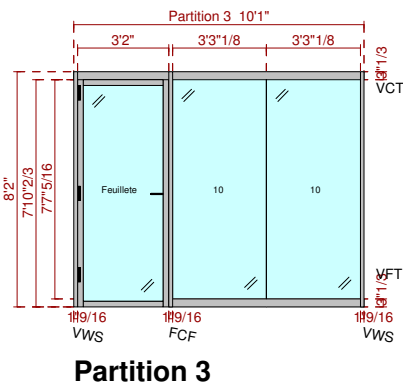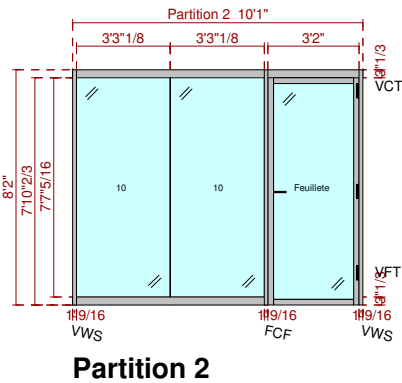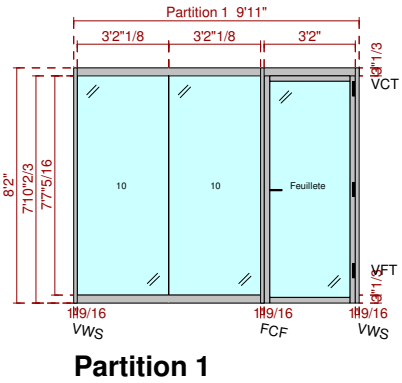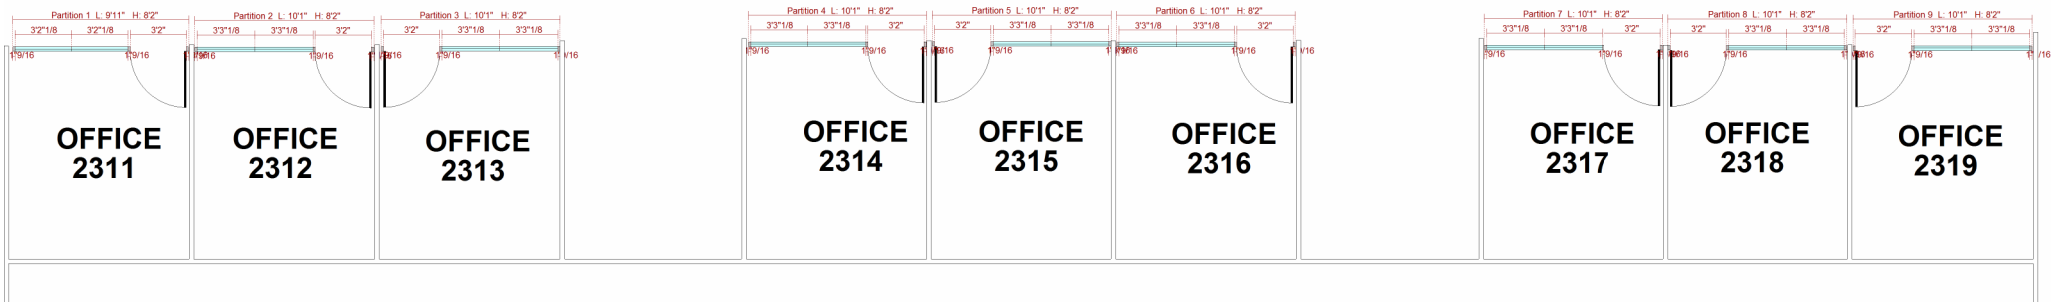




## MSU Bio Engineering Facility - 2nd Floor

Client: Office One, LLC

Drawing: Plan/Elevations Area A

Drawn by: Team 1

Date: 01/28/2014

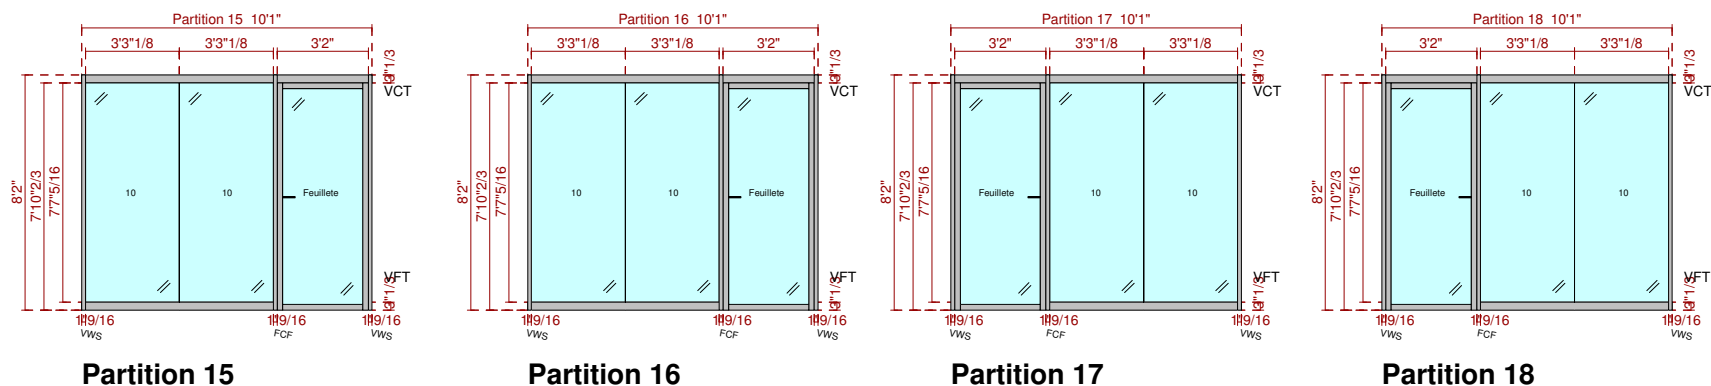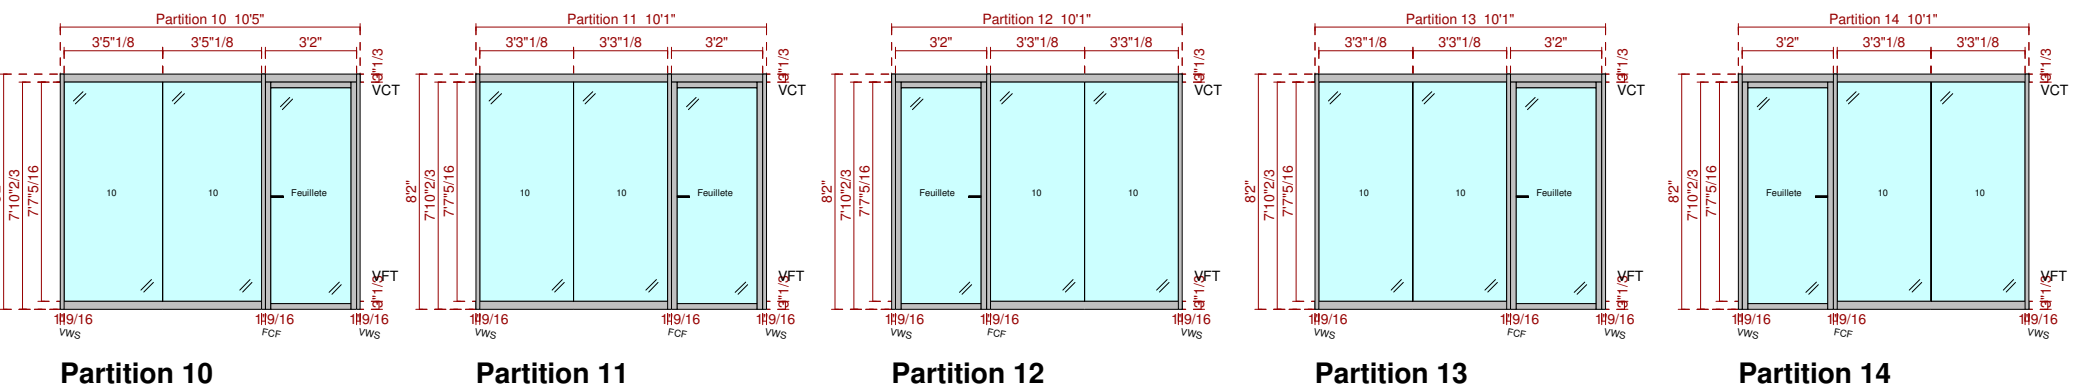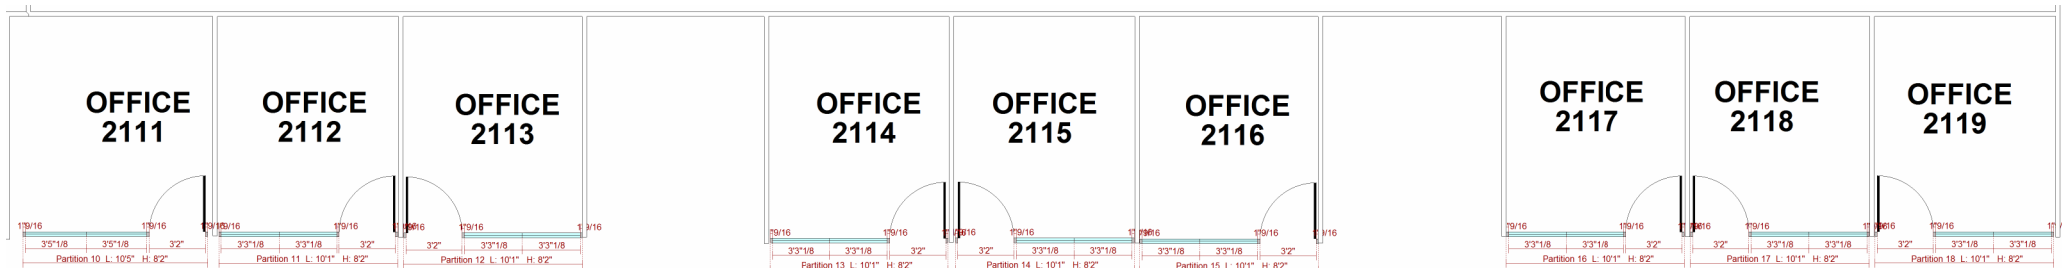

## MSU Bio Engineering Facility - 2nd Floor

Client: Office One, LLC

Drawing: Plan/Elevations Area B

Drawn by: Team 1

Date: 01/28/2014