




## VIEW PROFILE

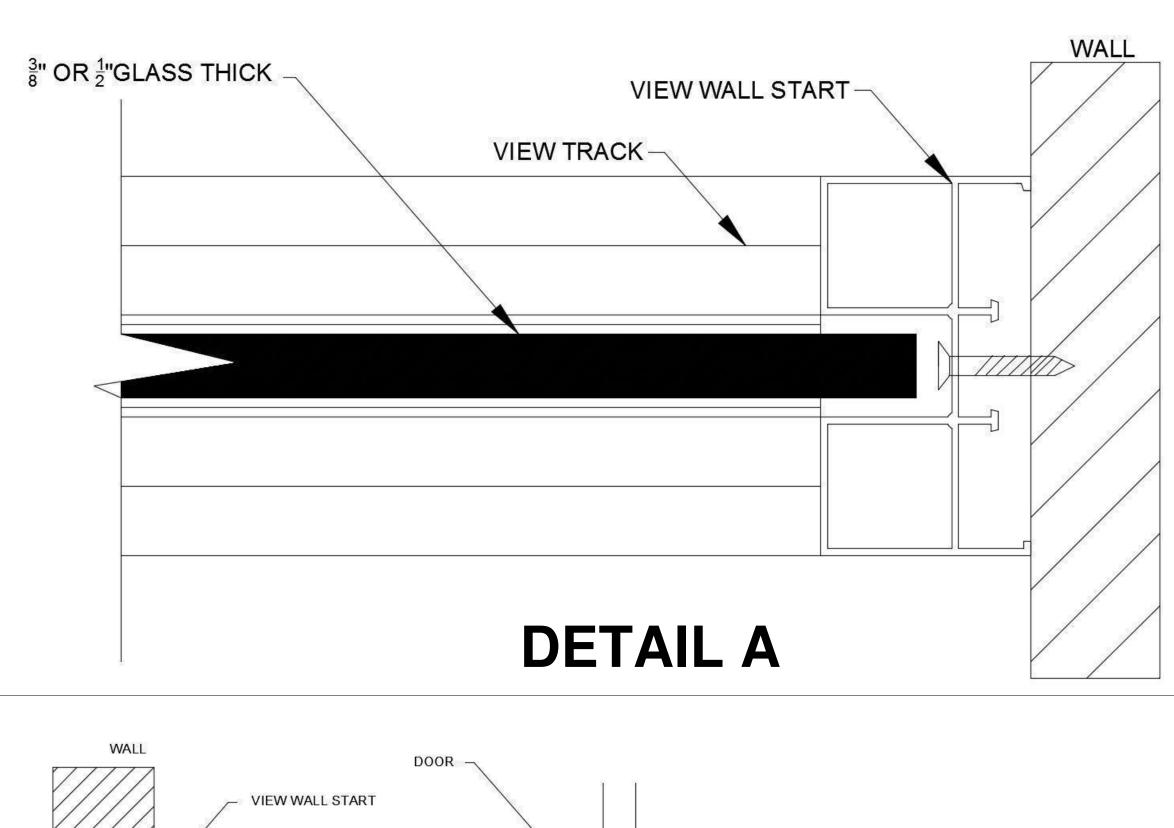

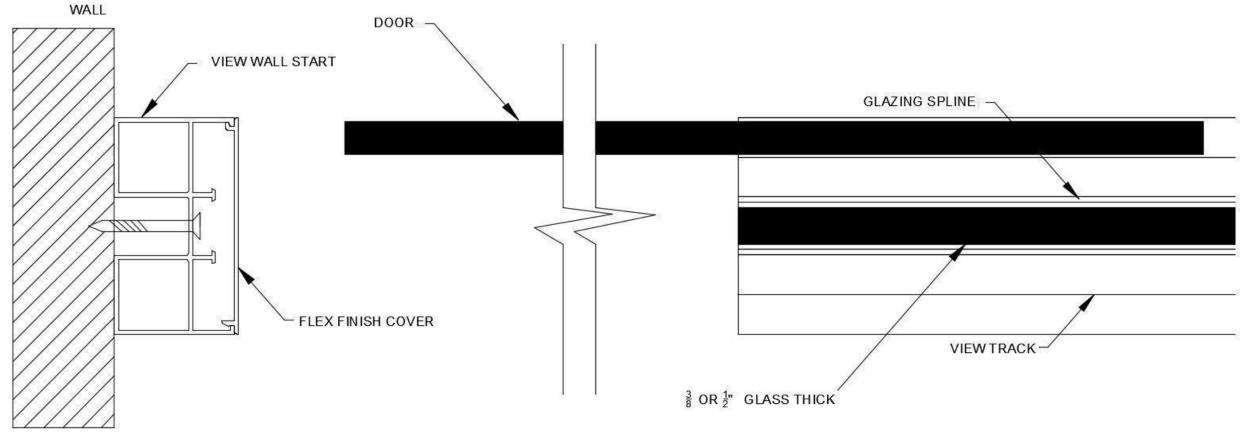

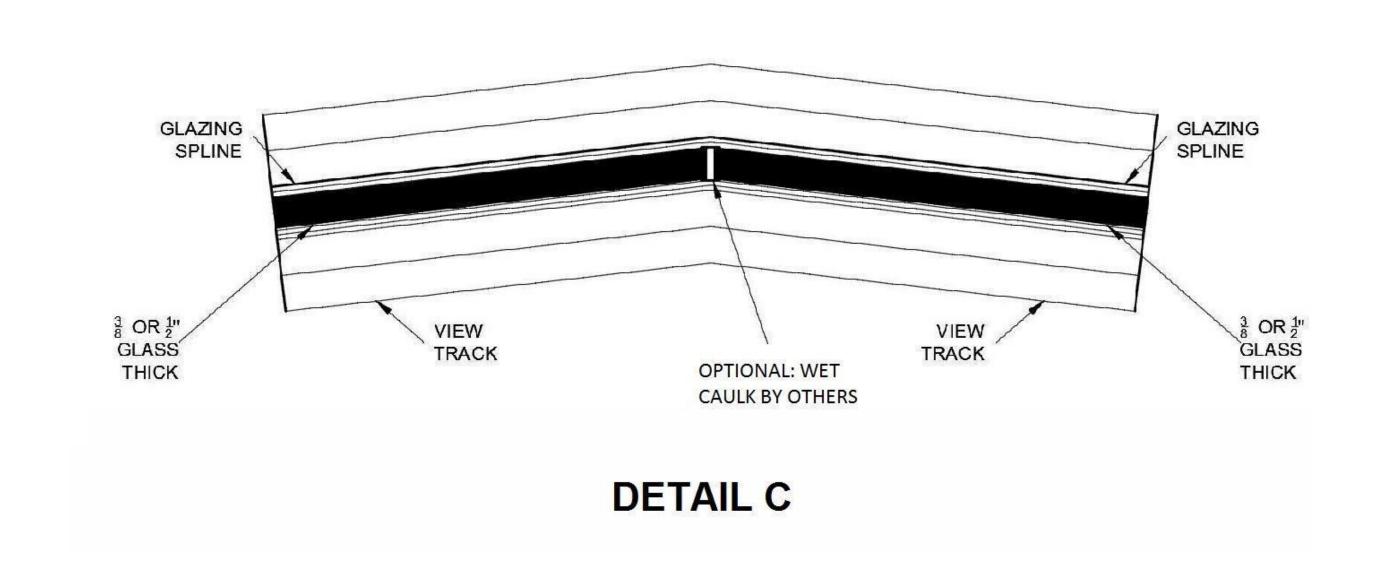

**DETAIL B** 




## **Learning & Conference Center - PA**

Client: NxtWall Customer


Drawing: Detail Drawn by: **Nguyen Tran** 

Date:



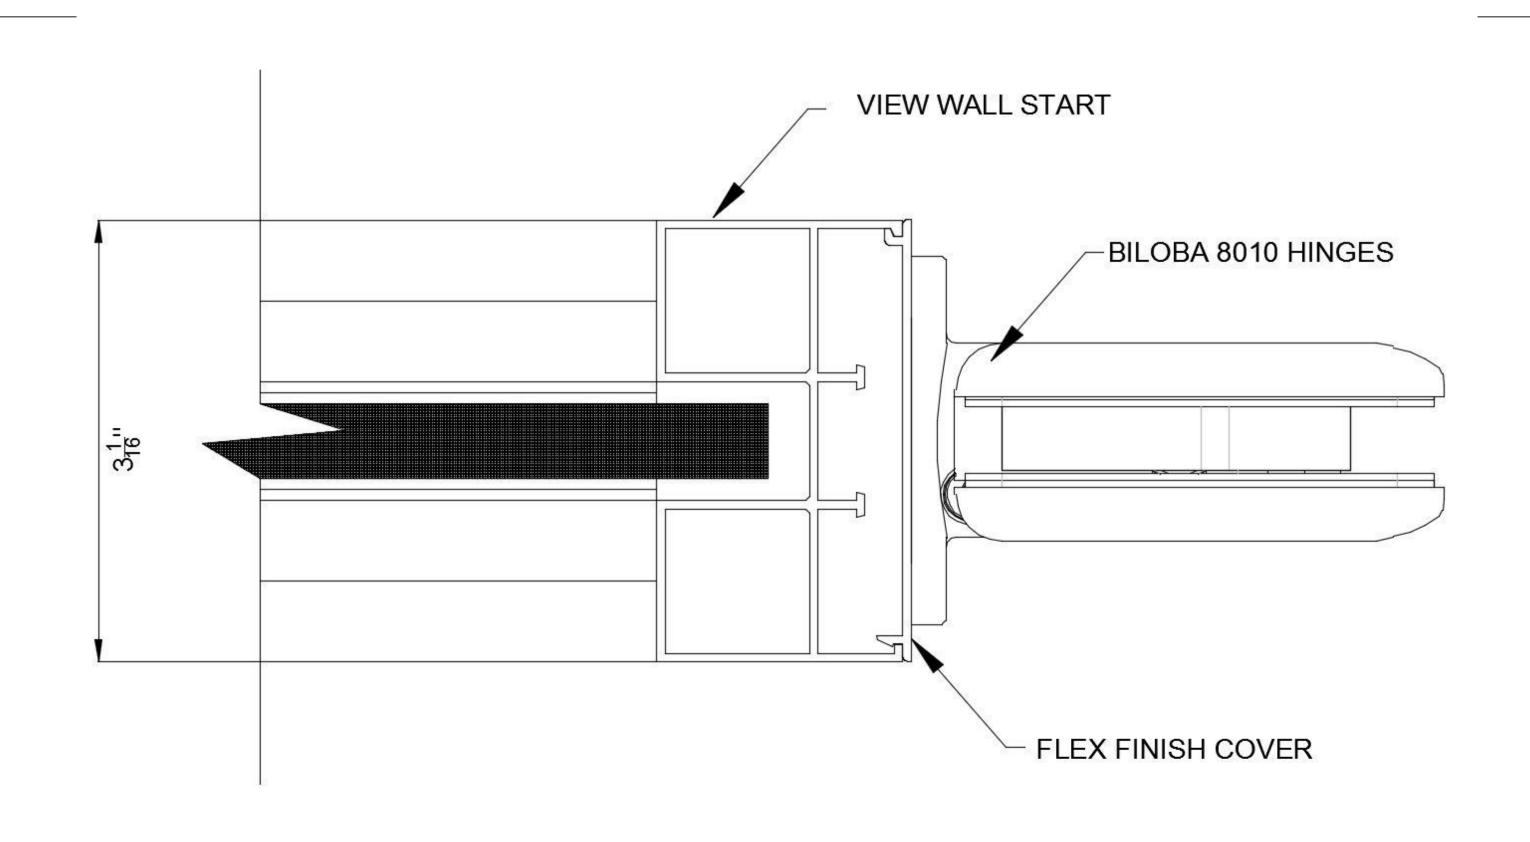



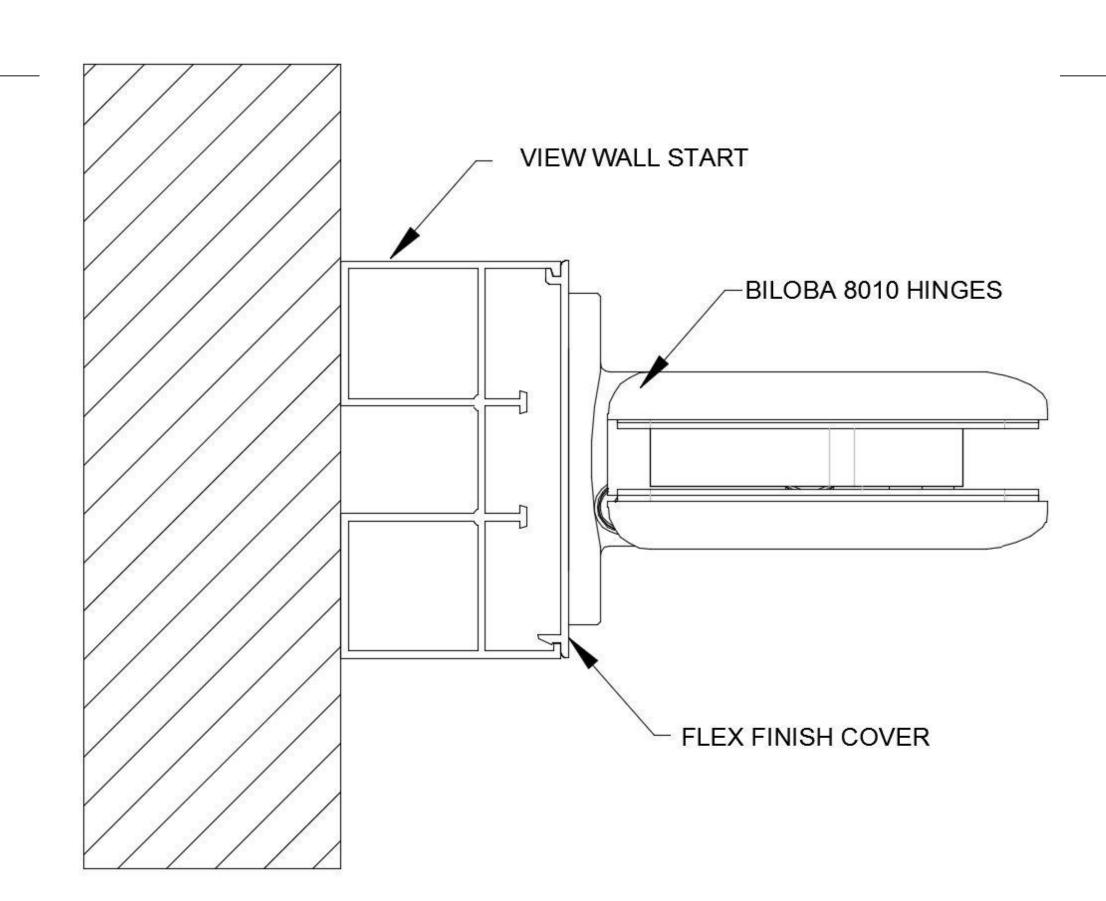

DETAIL E



## **Learning & Conference Center - PA**

Client: NxtWall Customer

Drawing: Detail Drawn by: **Nguyen Tran** 

Date:

