




Partition 1

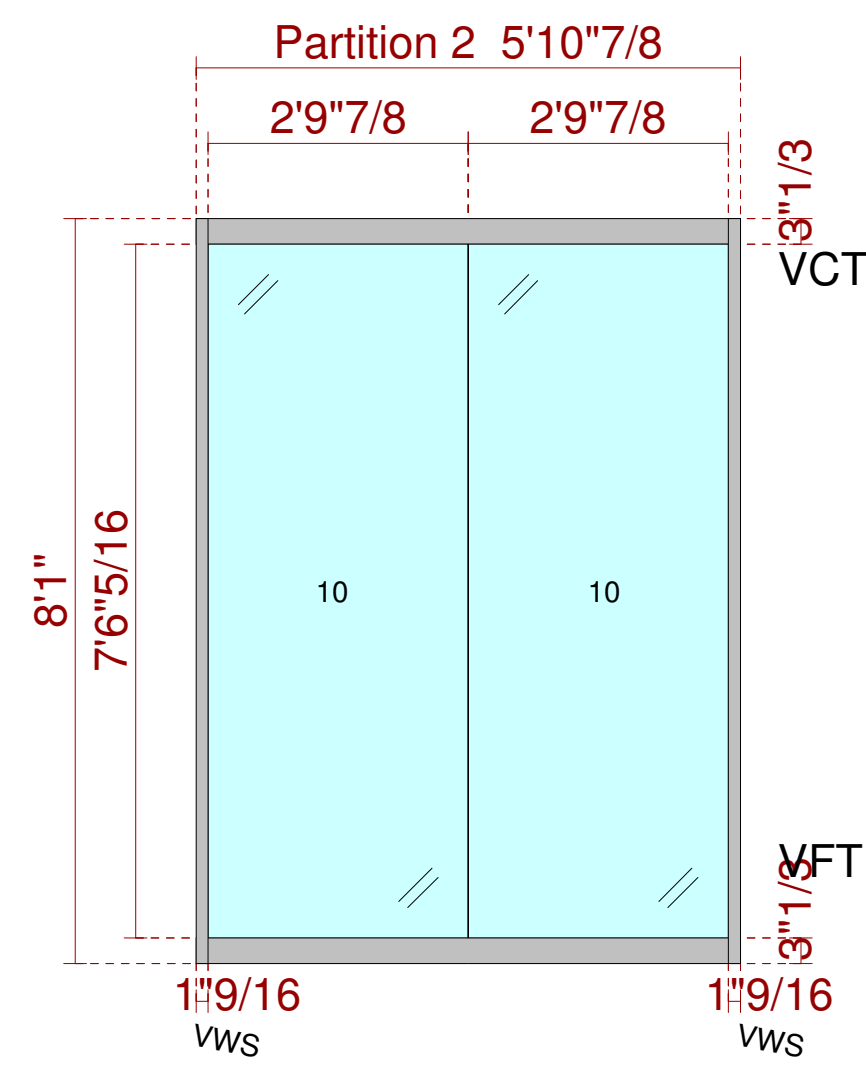


Partition 2

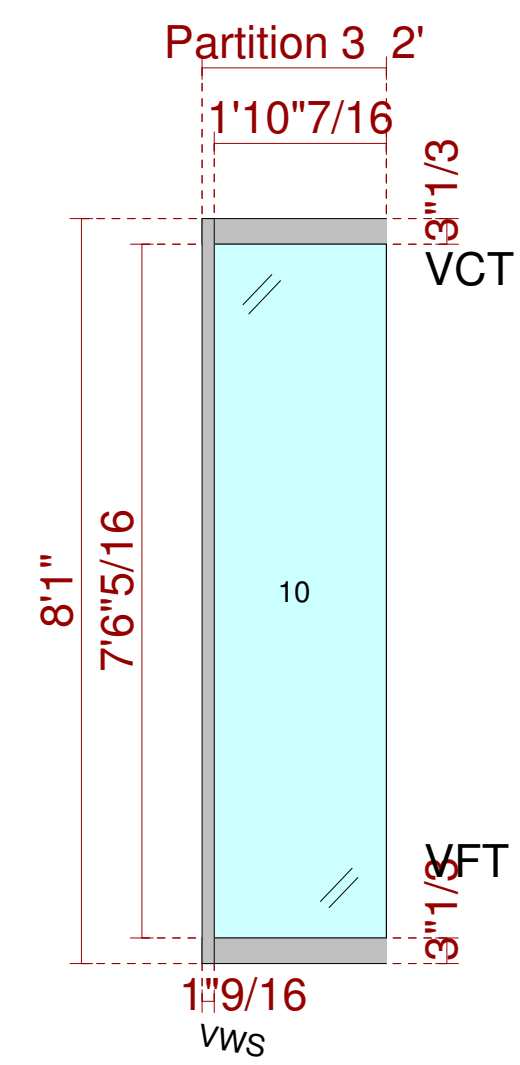


Partition 3

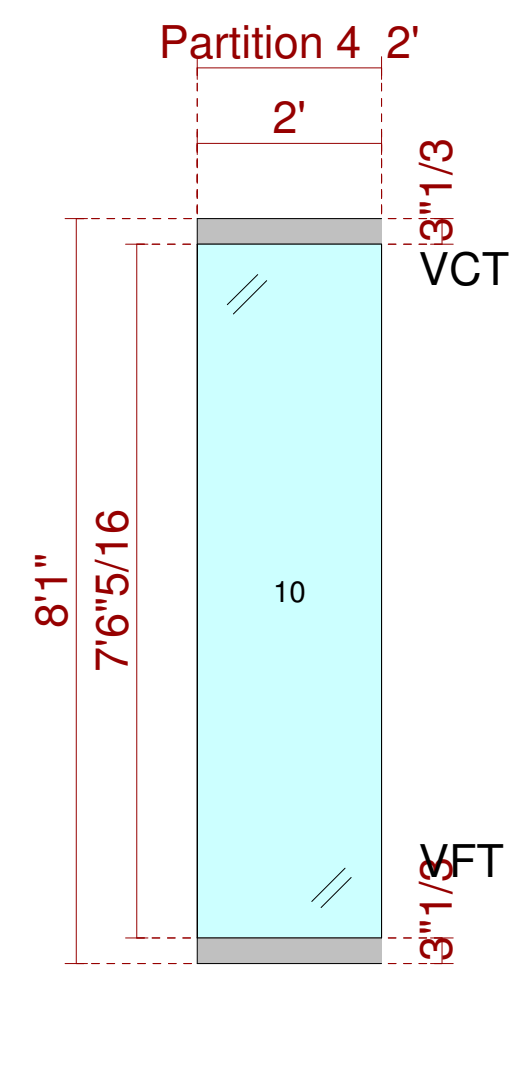


Partition 4

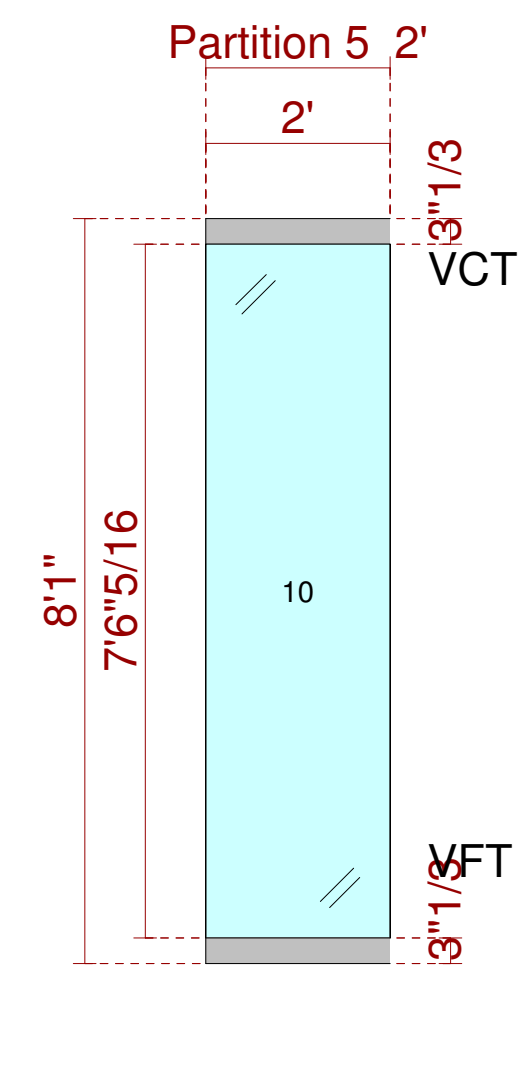

Partition 5

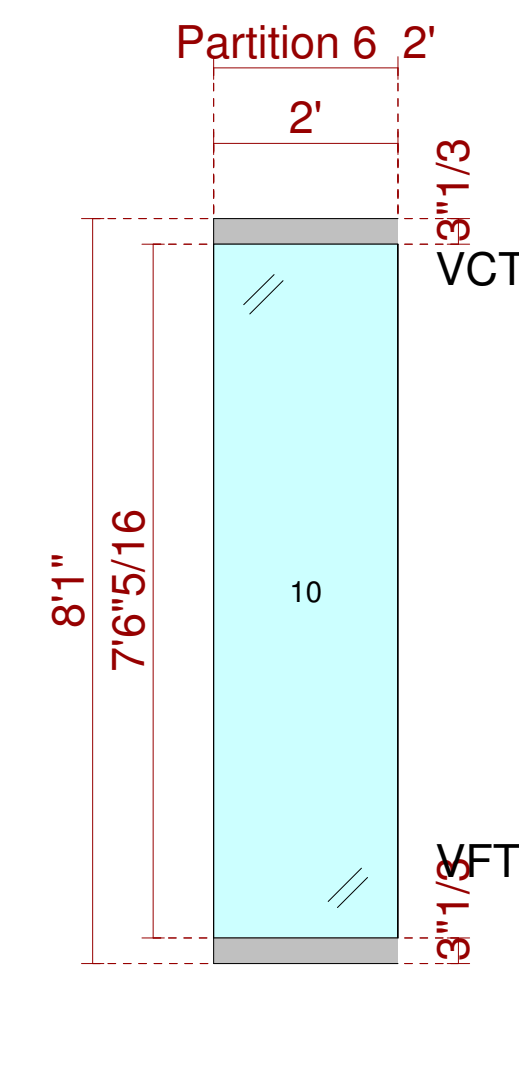

Partition 6

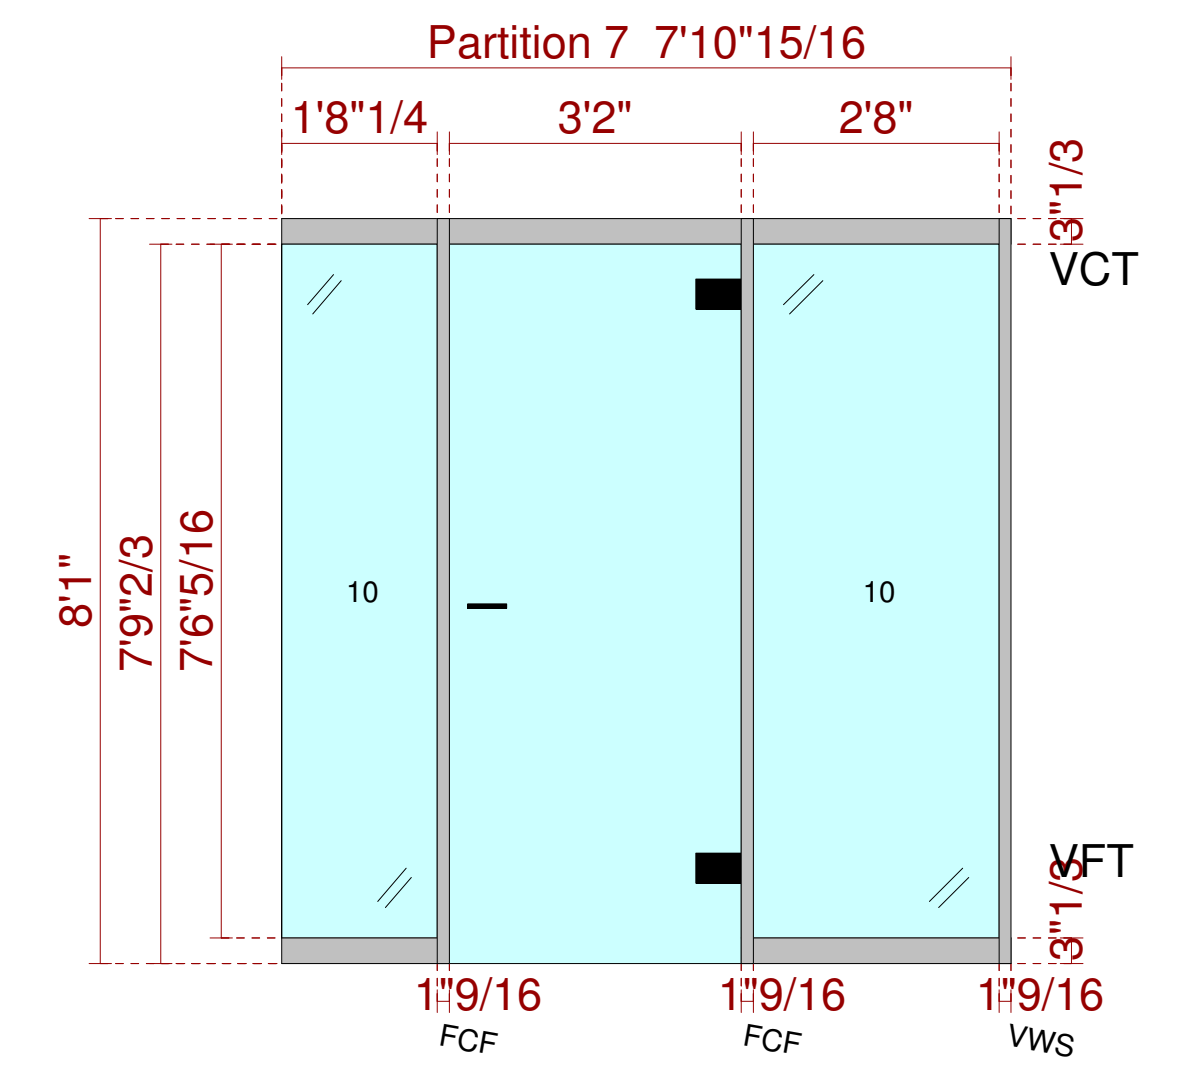



Partition 7



**Learning & Conference Center - PA**

Client: NxtWall Customer  
 Drawing: Plan/Elevations  
 Drawn by: **Nguyen Tran**  
 Date:



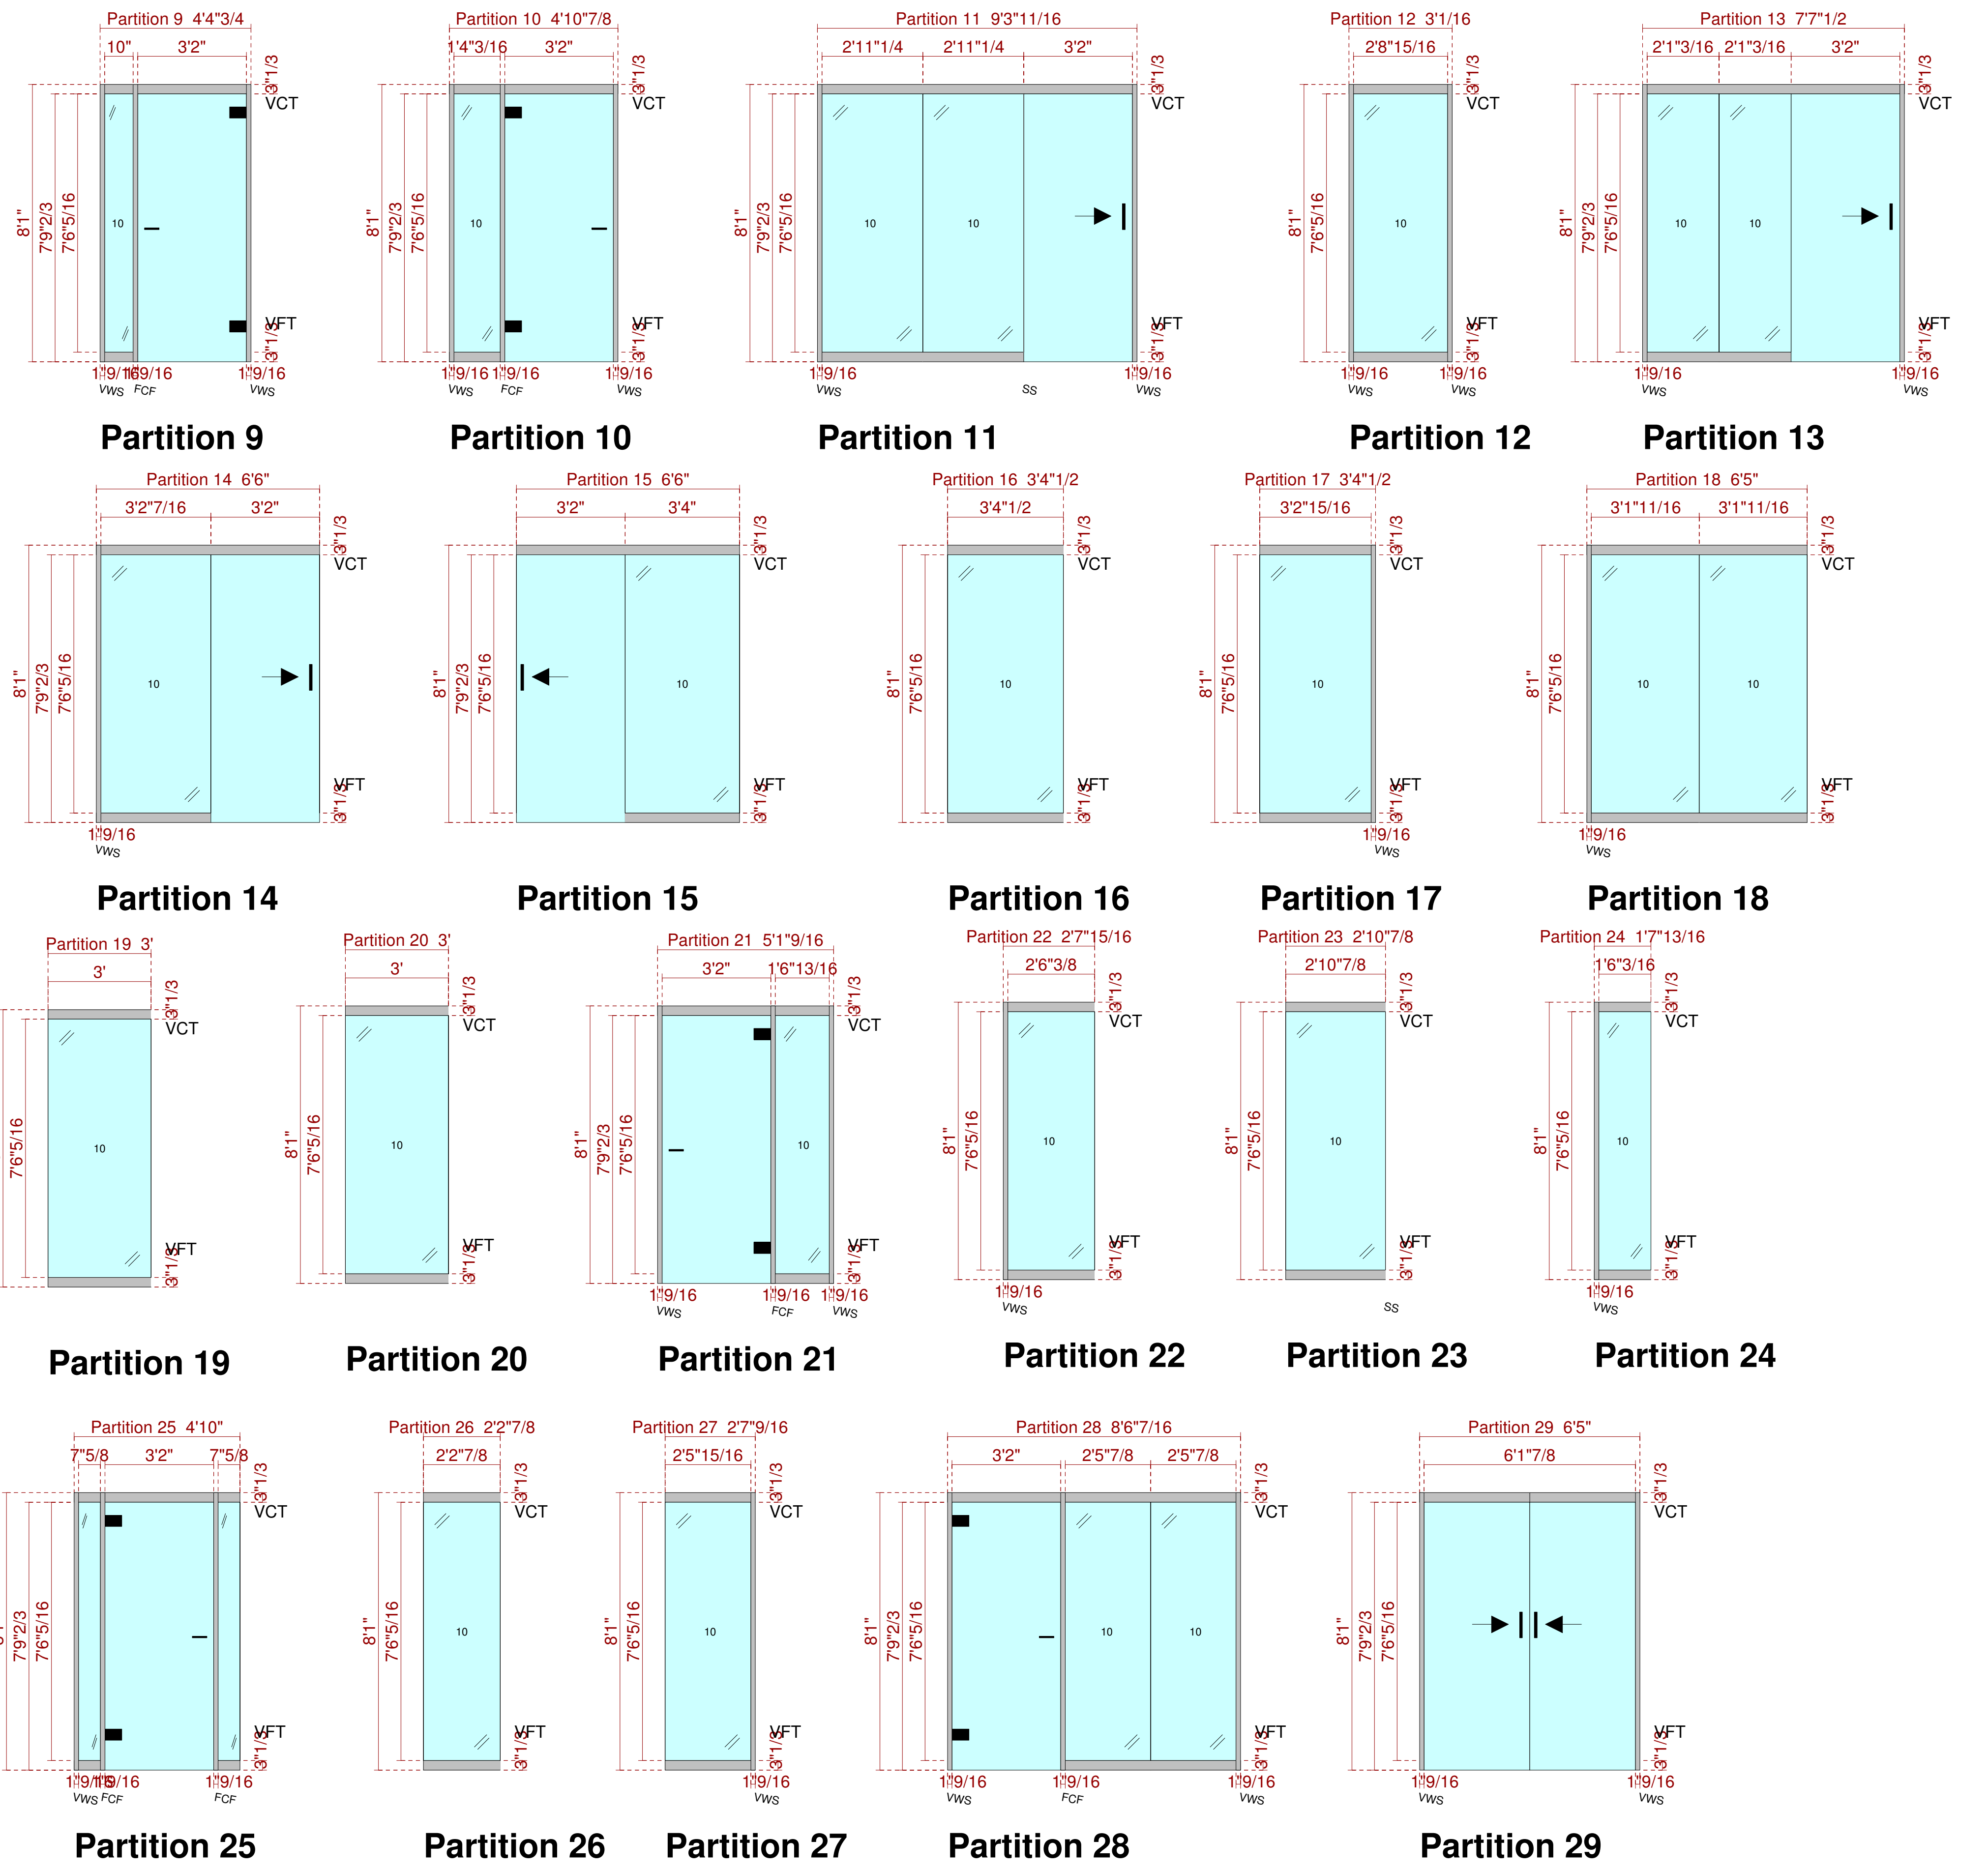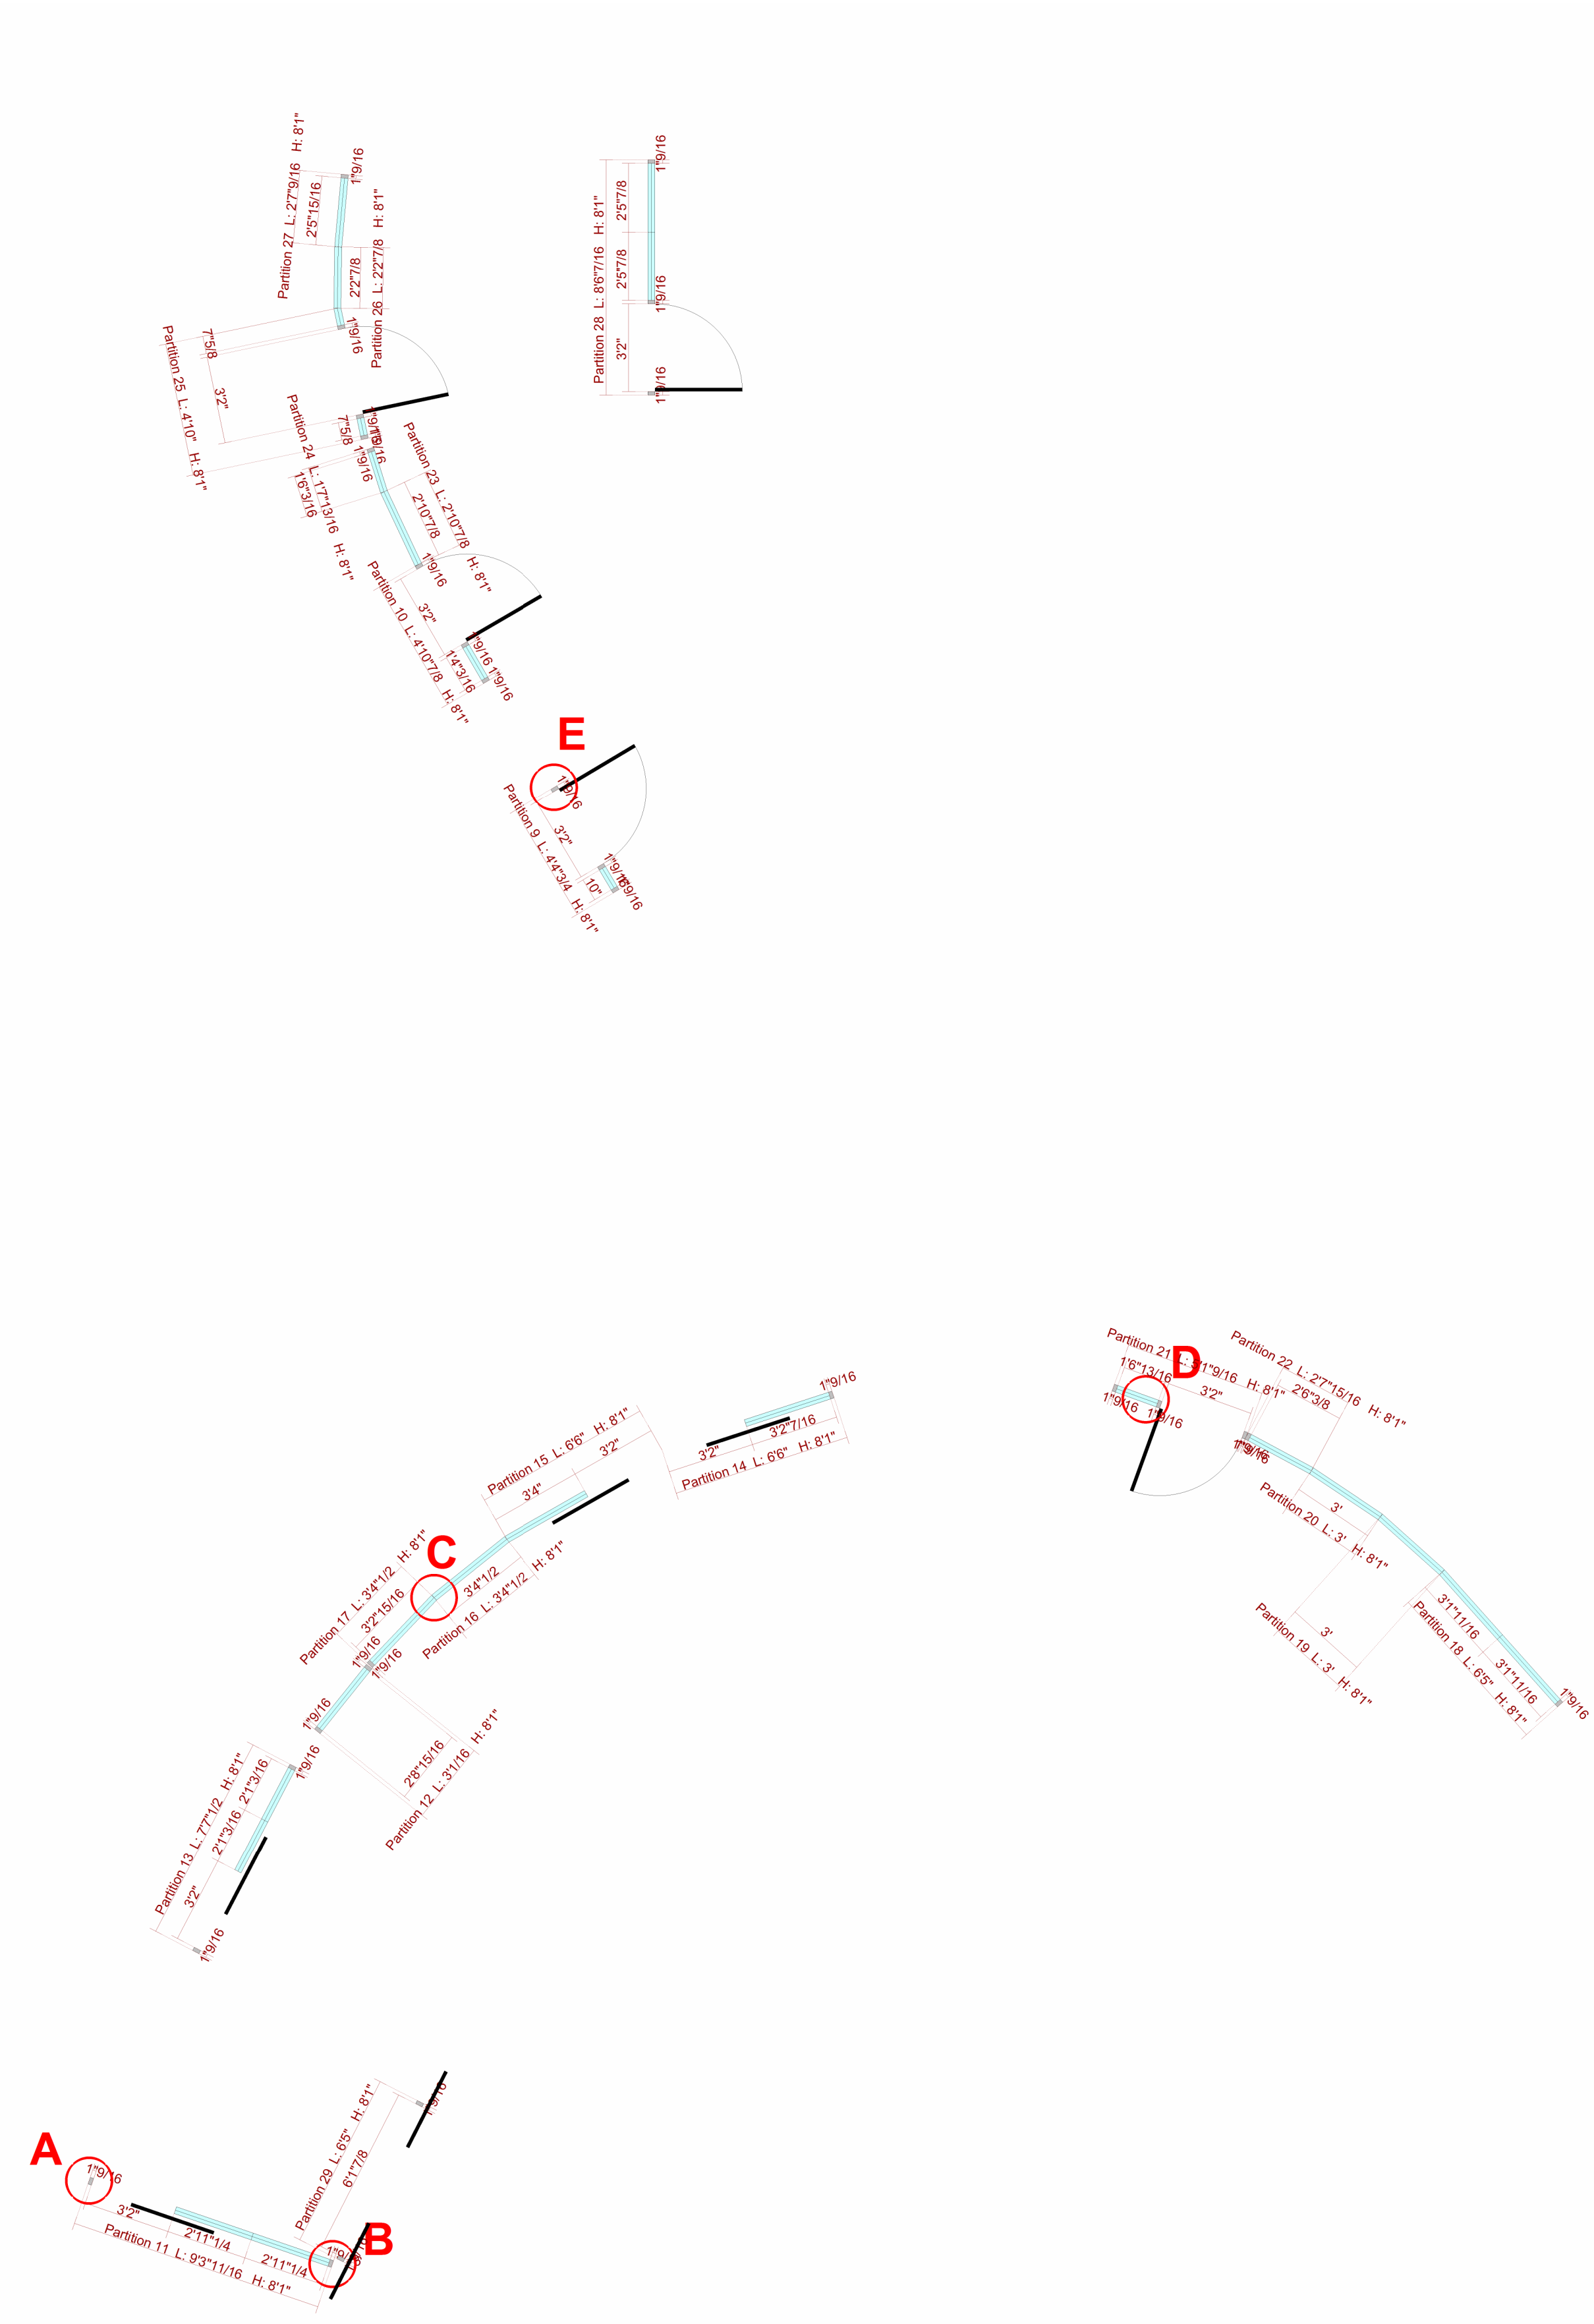

## Learning & Conference Center - PA

Client: NxtWall Customer  
 Drawing: Plan/Elevations  
 Drawn by: **Nguyen Tran**  
 Date: